




1 Plan - Ground Floor - GA
1 : 100

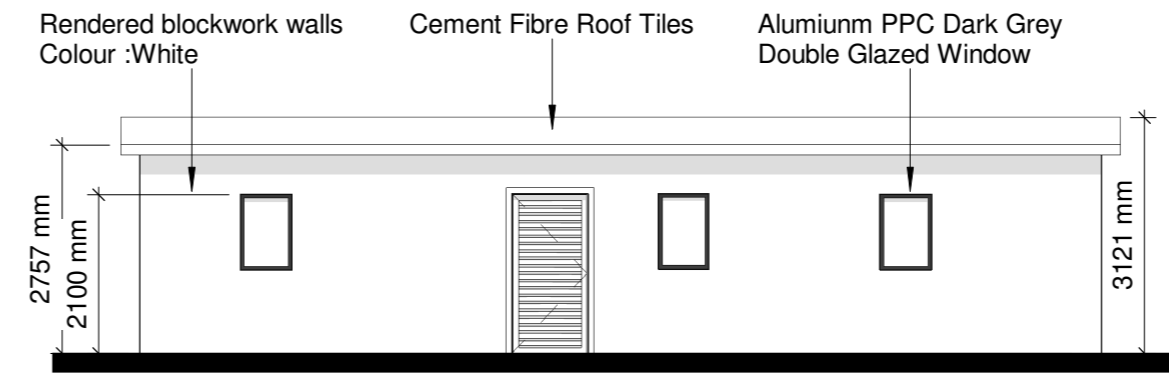


3 Elevation - North
1 : 100

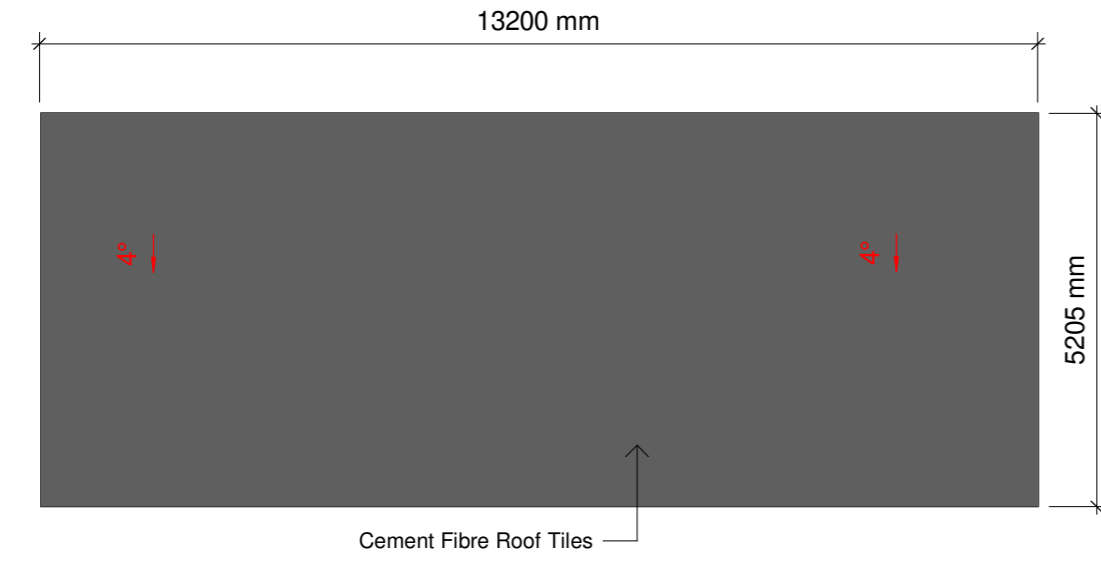


2 Plan - Roof Level - GA
1 : 100

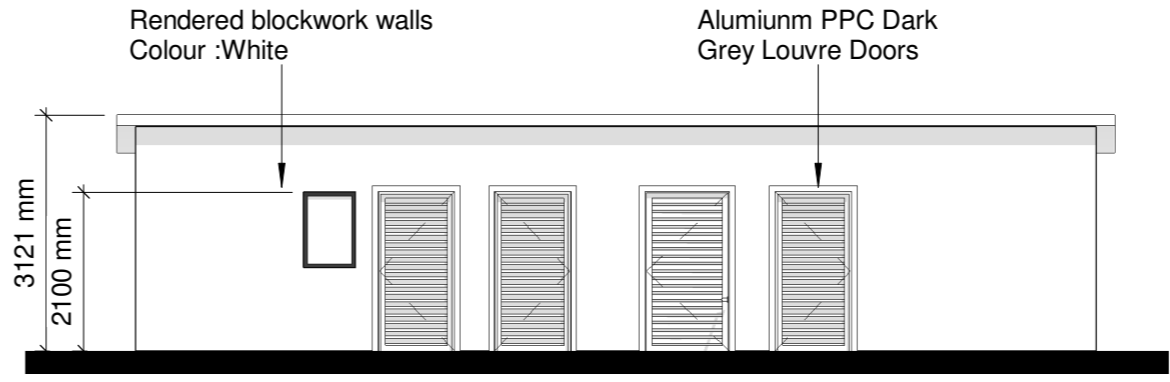


4 Elevation - South
1 : 100

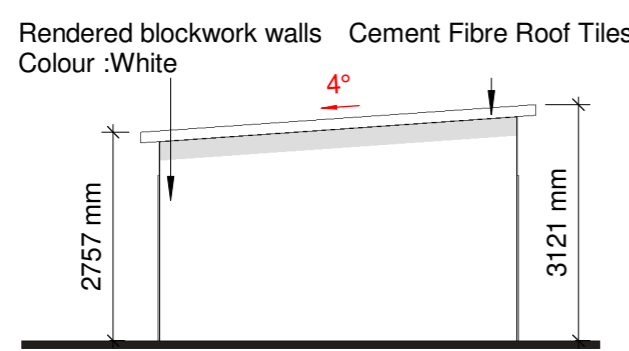

5 Elevation - East
1 : 100

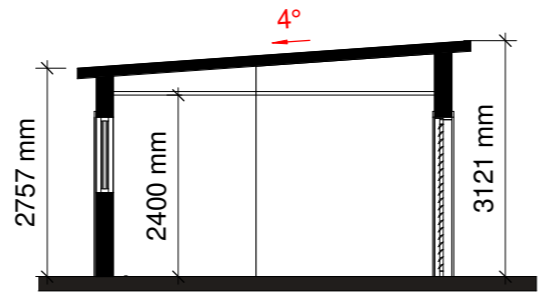

6 Section 2
1 : 100

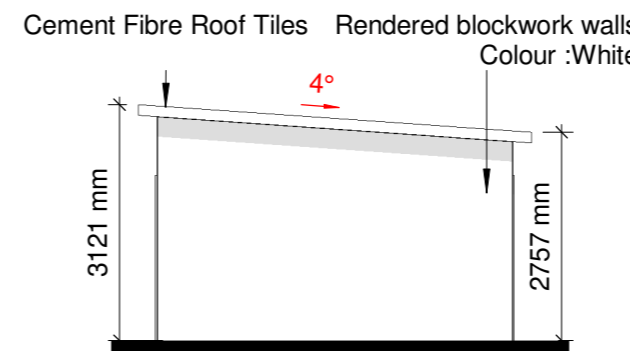

7 Elevation - West
1 : 100

P01	08.03.24	Issued for Planning	LP
Rev	Issue Date	Description	Issued By
Project Status:			
ISSUED FOR PLANNING			
Client			
Cavan County Council			
Project			
Cavan Regional Sports Campus			
Drawing			
Plans Elevations Section - External Toilets			
File Ref: P:\Architectural Projects\A2156 - Cavan Regional Sports Campus\A2156-09 Design\003 BIM\CSC-MCA-ZZ-ZZ-M3-A-00005-WC Block.rvt			
Scale: @ A2			
 SCALE 1:50			
			1c Montgomery House, 478 Castlereagh Road, Belfast, BT5 6BQ T: 028 9040 2000 admin@mcadamdesign.co.uk www.mcadamdesign.co.uk
McAdam Design Project Number: EPS			
Drawn	Author	Checked	Checker
Date	Date	Date	Date
Approved			Approver
Date			Date
Drawing No.			Status
CSC-MCD-XX-XX-DR-A-2009			S4
			P01
All dimensions are in millimetres. Figured dimensions to be taken in preference to scale dimensions. Dimensions to be checked onsite. © 2020 McAdam Design Ltd.			
Plot Date: 08/03/2024 10:48:52			