




1 Southern Elevation  
3001 Scale: 1 : 200

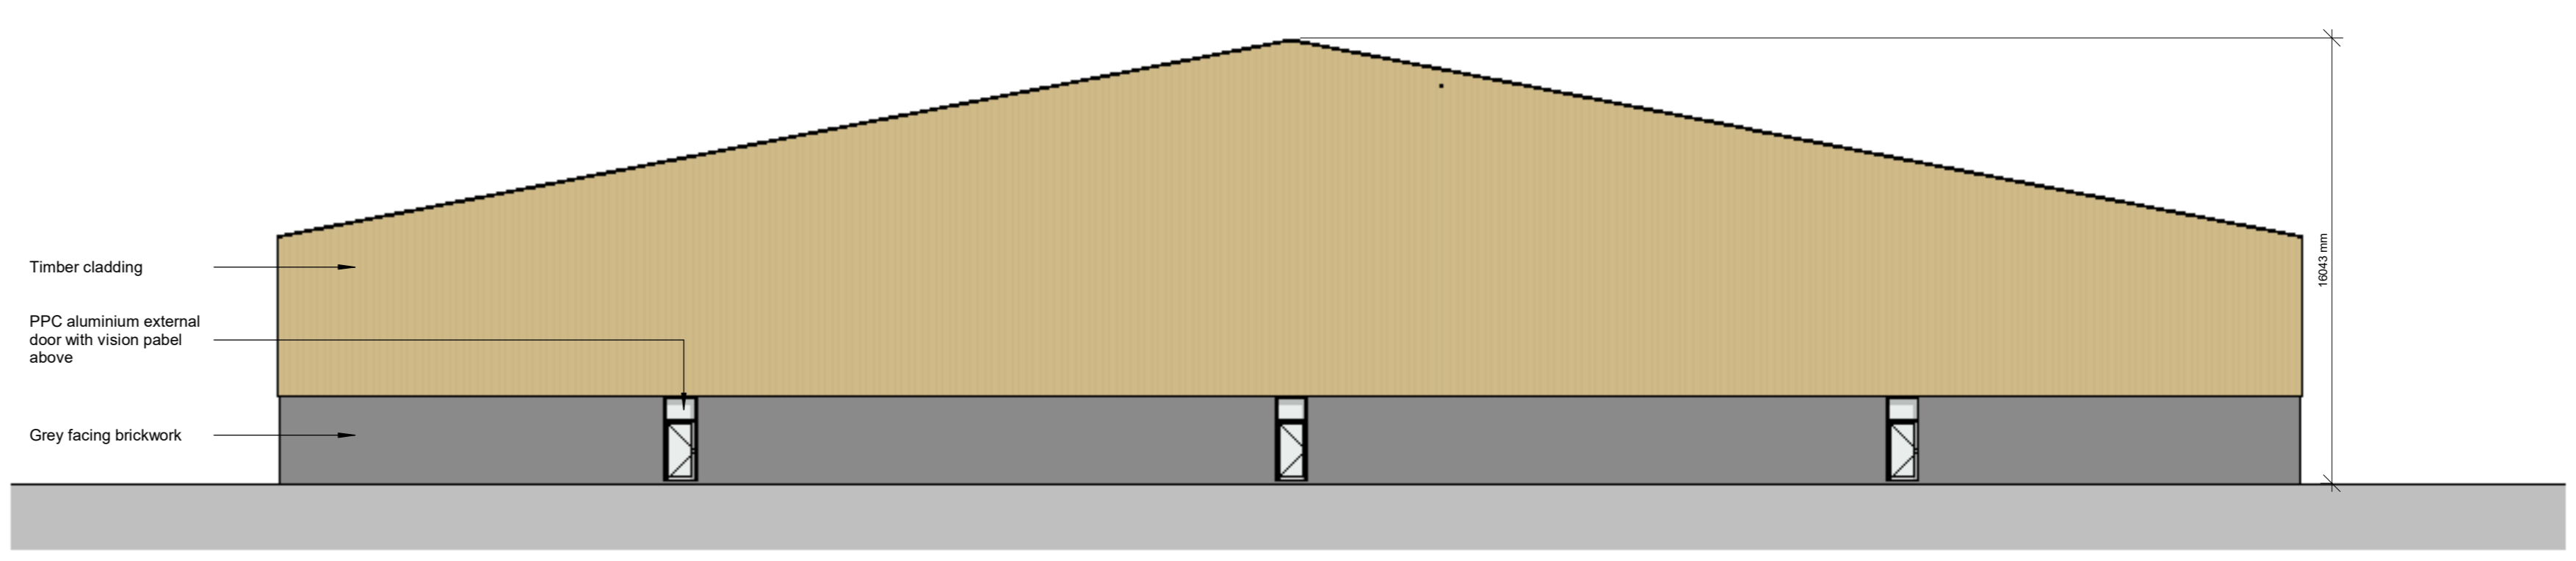


3 Northern Elevation  
3001 Scale: 1 : 200

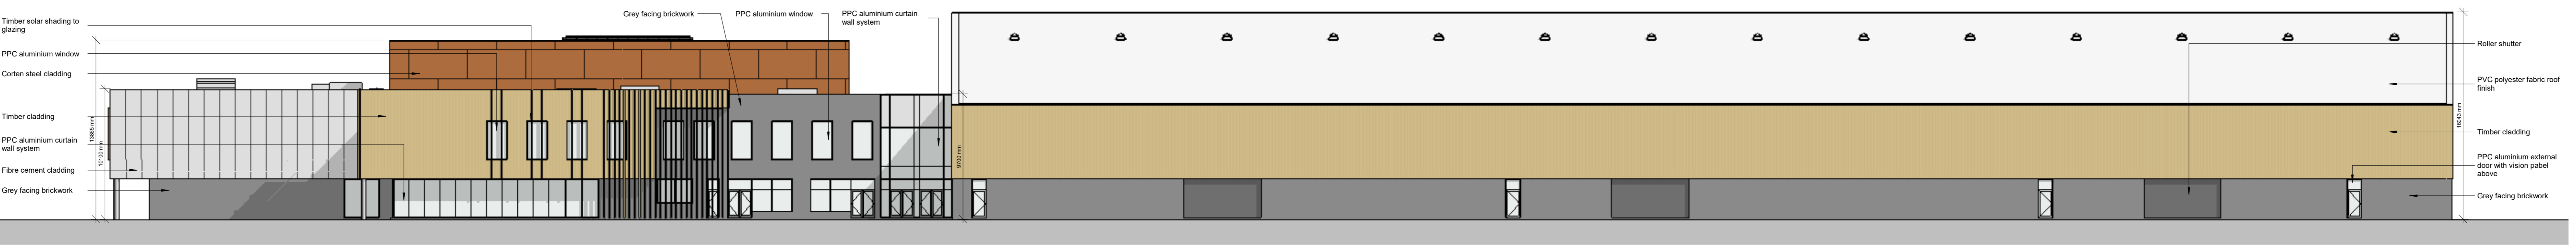


2 Eastern Elevation  
3001 Scale: 1 : 200

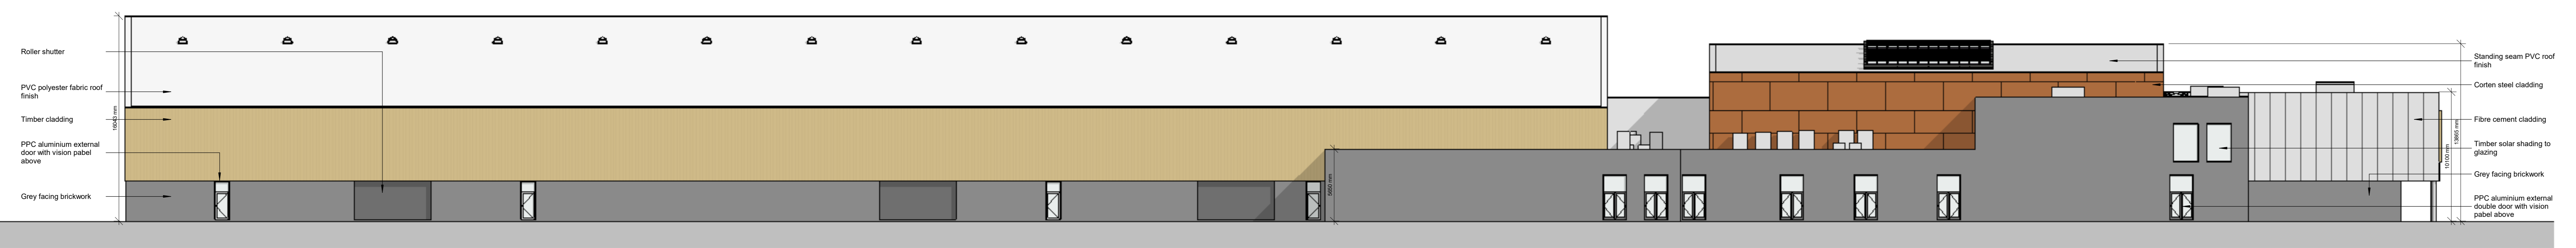


4 Western Elevation  
3001 Scale: 1 : 200

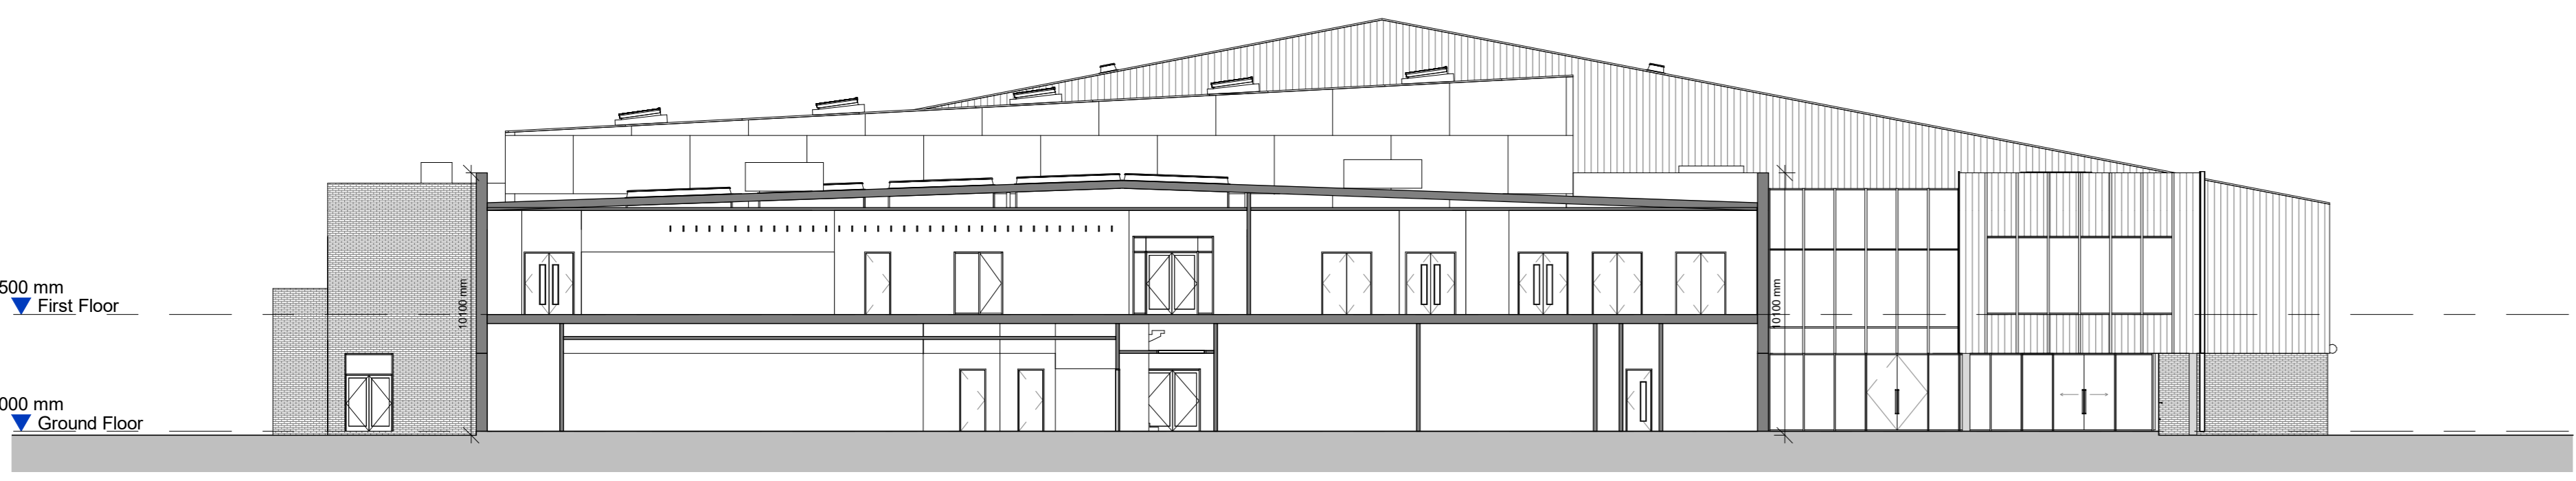

5 Section 01  
3001 Scale: 1 : 200

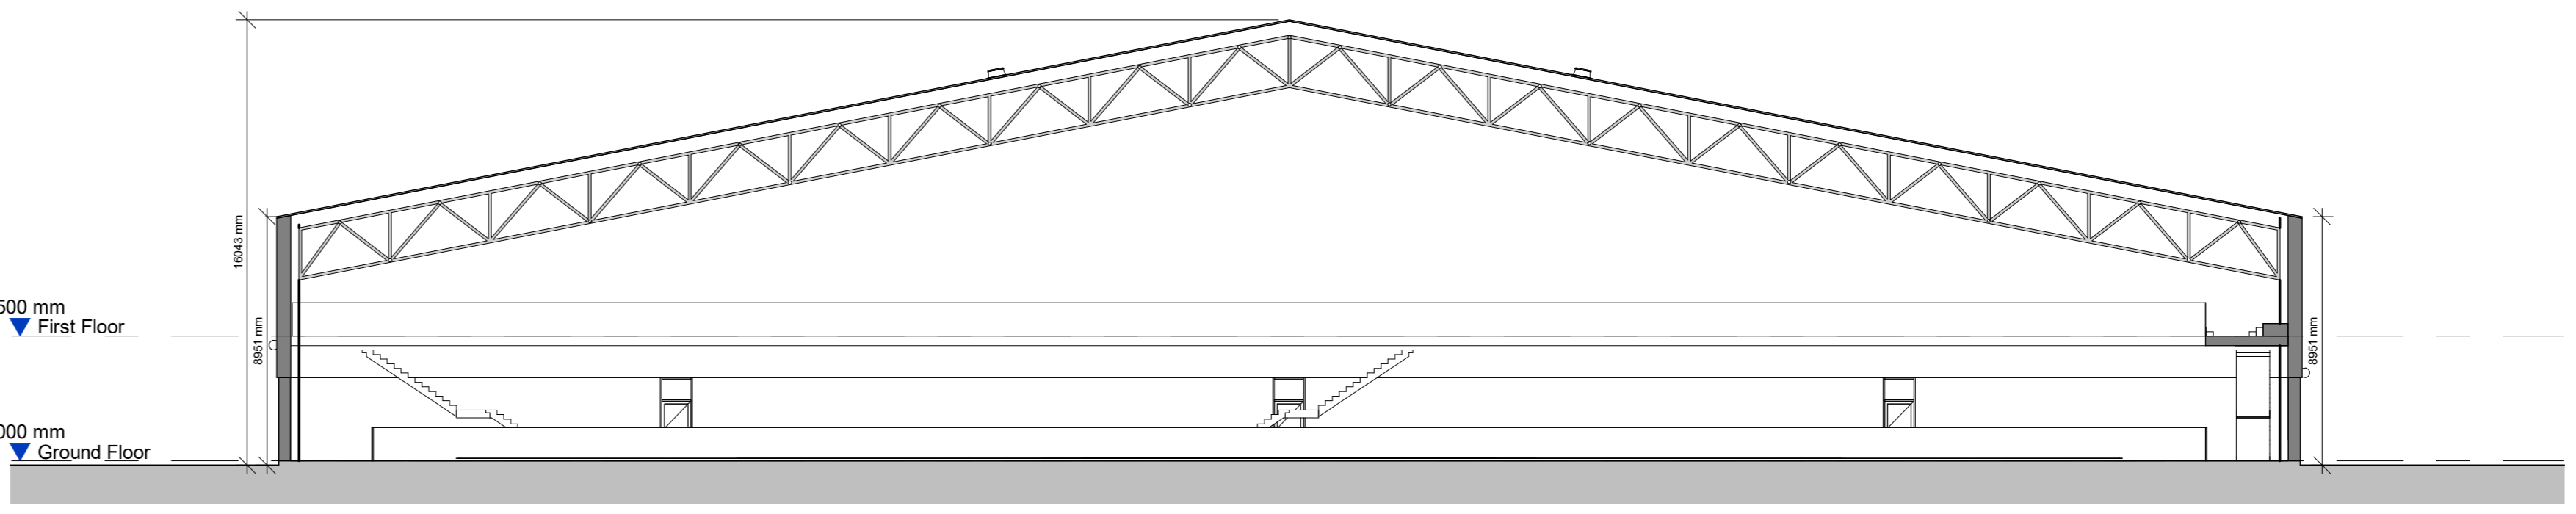

6 Section 02  
3001 Scale: 1 : 200

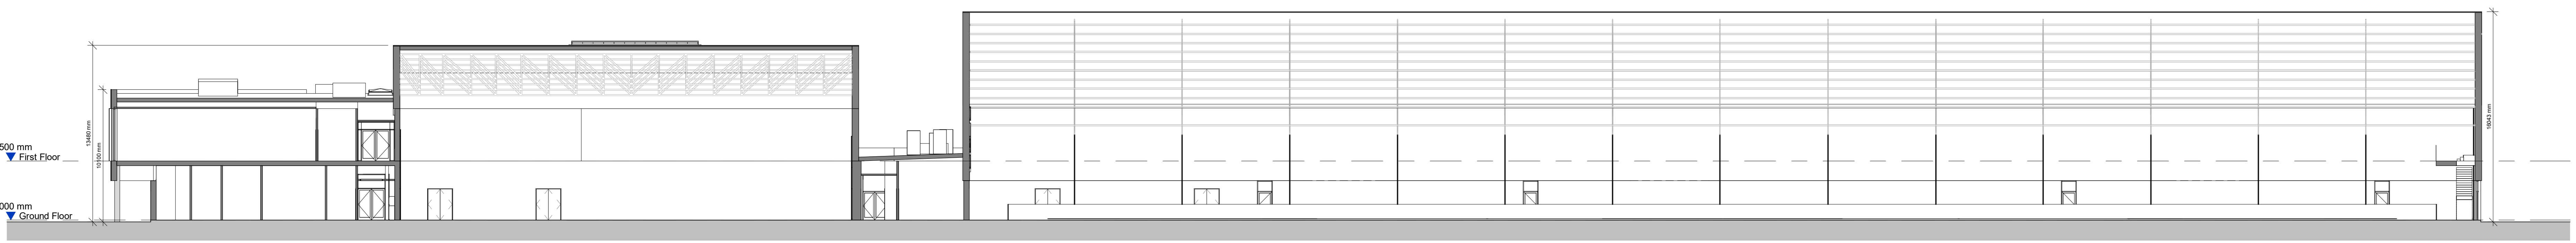

7 Section 03  
3001 Scale: 1 : 200

1	07/23/24	Issued for Planning	EM
Rev	Issue Date	Description	Issued By
<b>PLANNING ISSUE</b>			
Client Cavan County Council			
Project Cavan Regional Sports Campus			
Drawing Elevations & Sections - Sports Building			
Scale @ A0 1 : 200			
McAdam Design Project Number: A2156		1c Montgomery House, 478 Castlemagh Road, Belfast, BT16 6DQ T: 028 9540 2000 www.mcadamdesign.co.uk	
Drawn	Author	Checked	Approved
Date	Date	Date	Date
Drawing No: CSC-MCA-XX-ZZ-DR-A-3001		Scale: S4	Rev: P01
All dimensions are in millimetres. Figured dimensions to be taken in preference to scale dimensions. Dimensions to be checked on-site. © 2020 McAdam Design Ltd.			
Plot Date: 08/03/2024 10:41:56			