




1 Section 1A
4101 Scale: 1 : 500

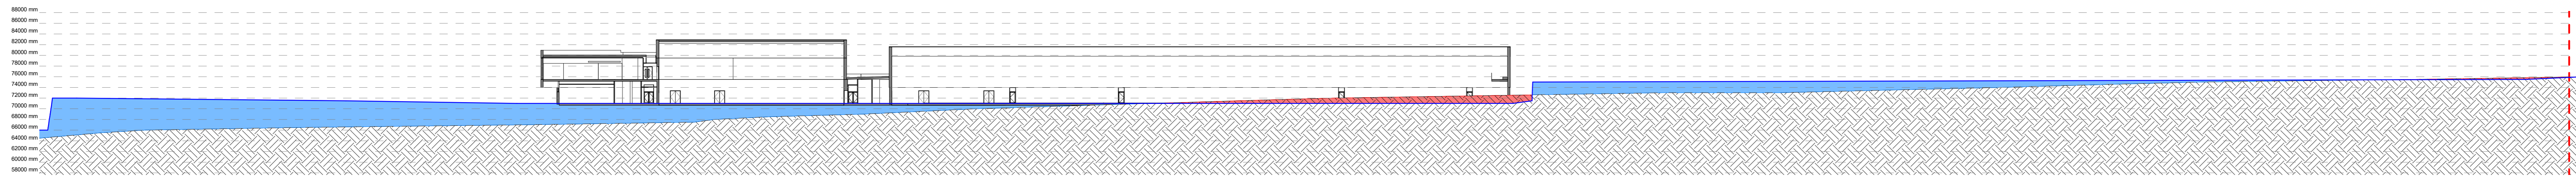


2 Section 1B
4101 Scale: 1 : 500

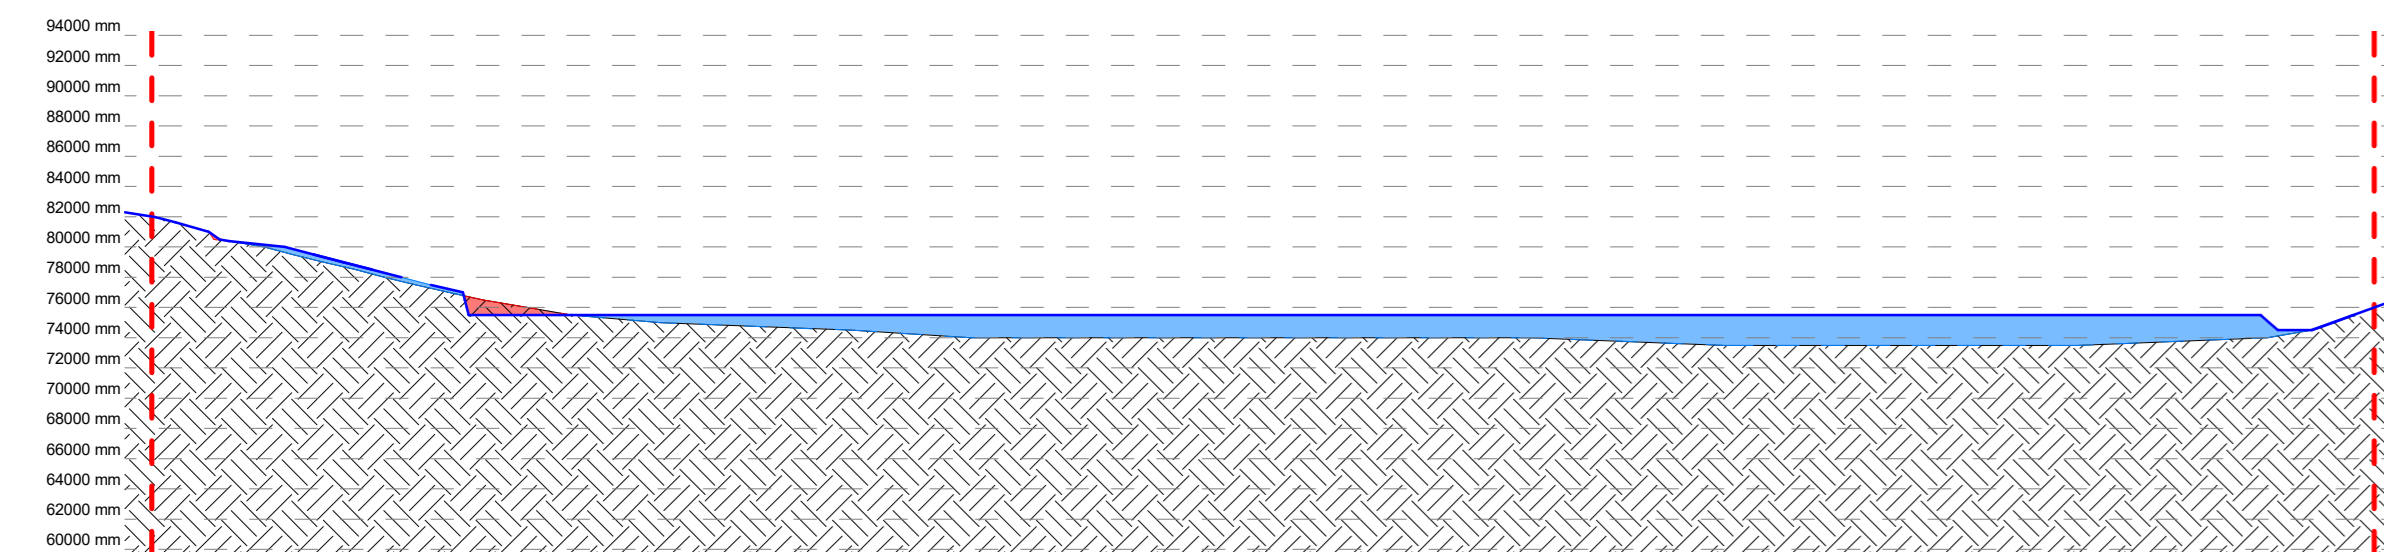


3 Section 2
4101 Scale: 1 : 500

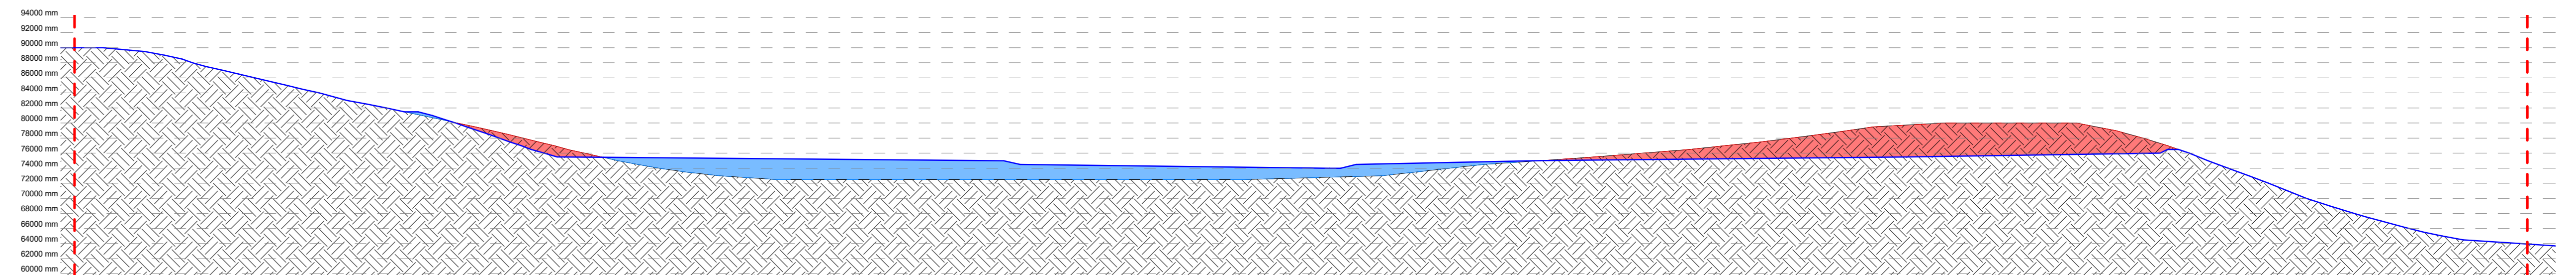

4 Section 3
4101 Scale: 1 : 500

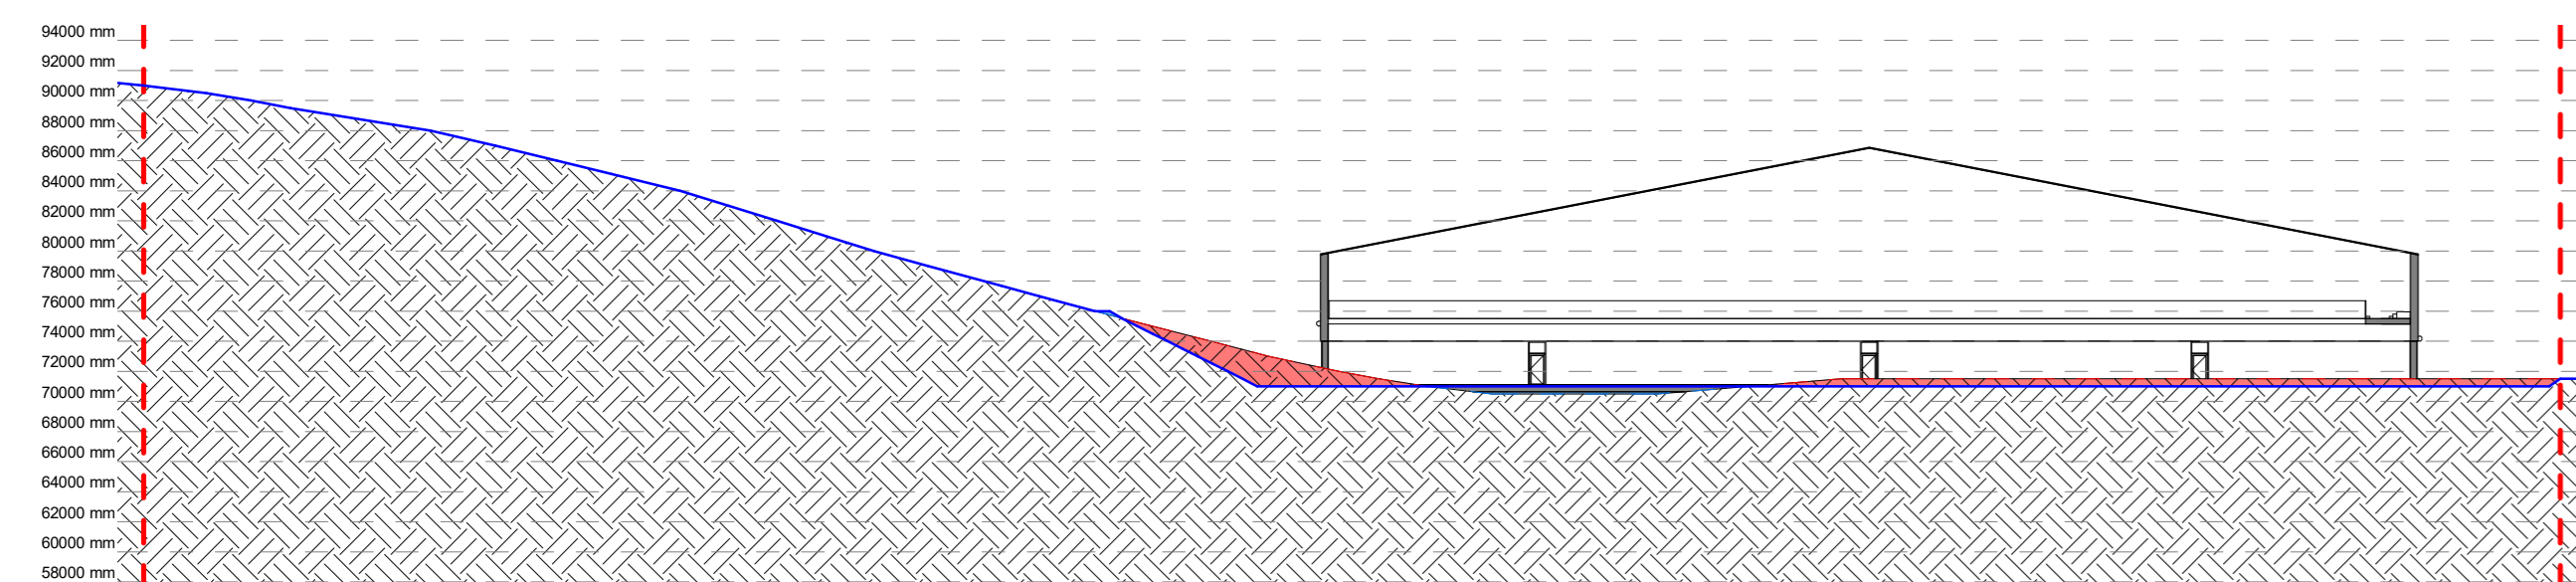

5 Section 4
4101 Scale: 1 : 500

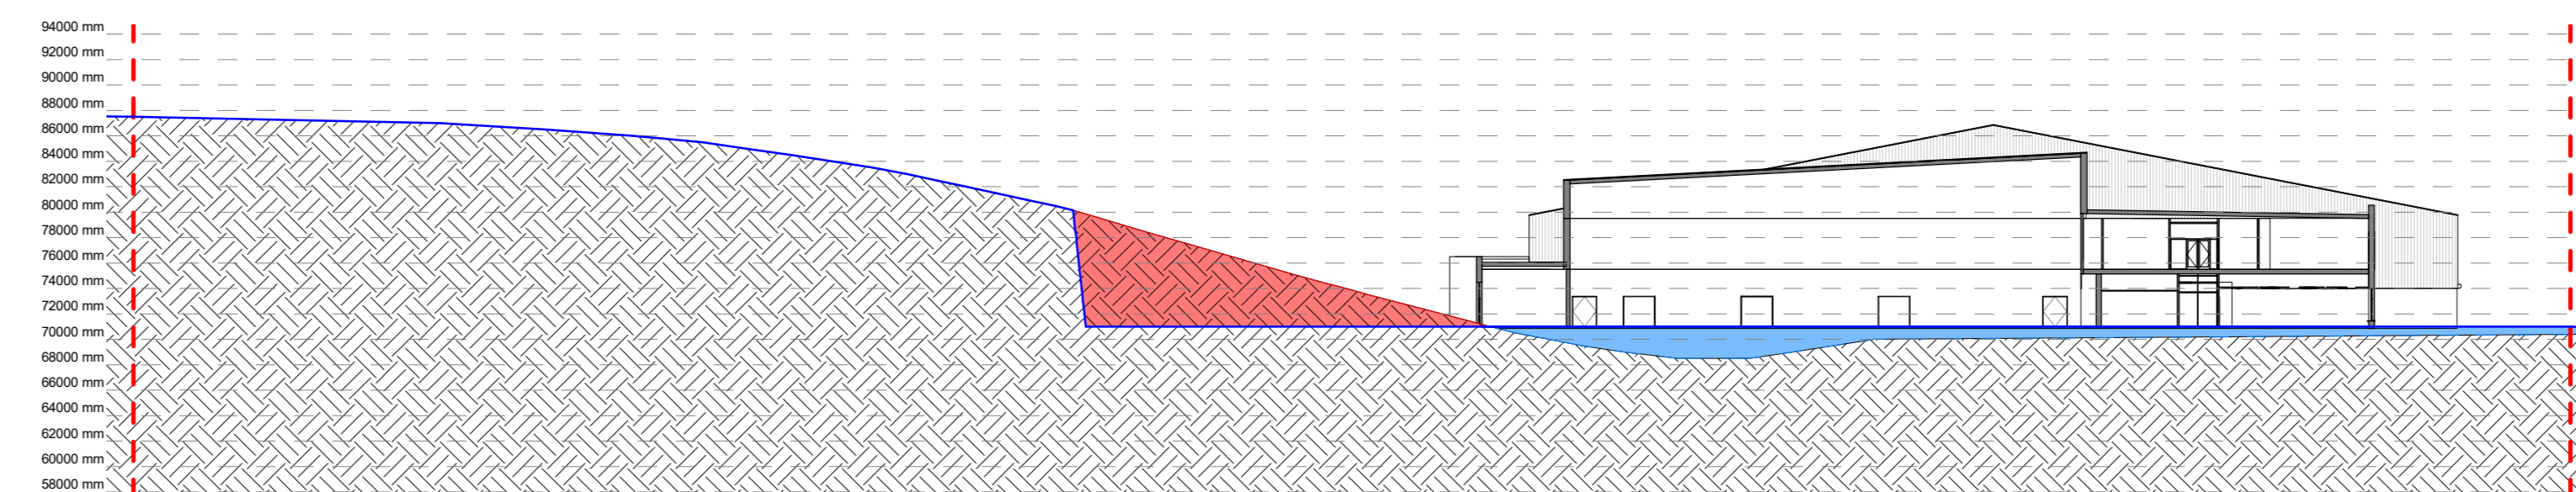

6 Section 5
4101 Scale: 1 : 500

Legend	
	Existing ground level
	Proposed cut
	Proposed fill
	Proposed ground level

Rev	Issue Date	Issued for Planning	Description	EH
1	07/23/24	Issued for Planning		EH

Project Status: **PLANNING ISSUE**

Client: Cavan County Council

Project: Cavan Regional Sports Campus

Drawing: Site Sections - Sheet 1 of 2

Scale: @ A0
1 : 500

McAdam
ENHANCING LOCAL COMMUNITIES

1c Montgomery House,
478 Carrisweg Road,
Belleek BT16 0DD
T: 028 9040 2000
adam@mcadamdesign.co.uk
www.mcadamdesign.co.uk

Drawn	Checked	MOC	Approved	MOC
EH	EH			

Drawing No: CSC-MCA-XX-ZZ-DR-A-4101 | Scale: S4 | Rev: P01

All dimensions are in millimetres. Figured dimensions to be taken in preference to scale dimensions. Dimensions to be checked onsite. © 2020 McAdam Design Ltd.

Plot Date: 07/03/2024 17:35:47