



FT1. Furniture: MMCITE, Bistro Table and Stools or Equal and Approved.



FT6. Cycle Shelter: - Broxap / polyester powder coated colour to match architectural metalwork- 6m long.

Dimensions:

Length: 6000mm
 Width: 2753mm
 Height (Front): 2860mm
 Height (Rear): 2150mm
 Capacity: 14 Cycles

Features:

- Robust modular construction featuring tubular end frames
- Heavy-duty circular uprights and box section purlins and trimmers, assembled with anti-tamper high strength bolts
- Anti-climb end frames
- Surface mounted baseplates
- Hot dipped galvanised to BS EN ISO 1461
- 4mm ClearView PETg UV roof cladding


NOTES:
 1. Do not scale off this drawing
 2. Drawing to be read in conjunction with the specification and all relevant drawing information.
 3. Contractor to check all dimensions on site. McIlwaine Landscape Architects to be advised of any discrepancies between this drawing and site conditions immediately.
 4. Dimensions are in millimetres unless otherwise stated.
 This drawing has been produced for the client for the project on the site shown. It was prepared for a purpose agreed with the client and will have a commensurate degree of accuracy. It is not a "record drawing". This drawing is not intended for use by any other person or for any other purpose than that specified here. McIlwaine Landscape Architects accept no liability whatsoever if this drawing is used by any other person or for any other purpose.
 © McIlwaine Landscape Architects. All rights reserved



FT2. Planters: Woodscape, Corten steel planters with integrated seating or Equal and Approved.



FT7. Litter Bins: Hartcaste or Equal and Approved.

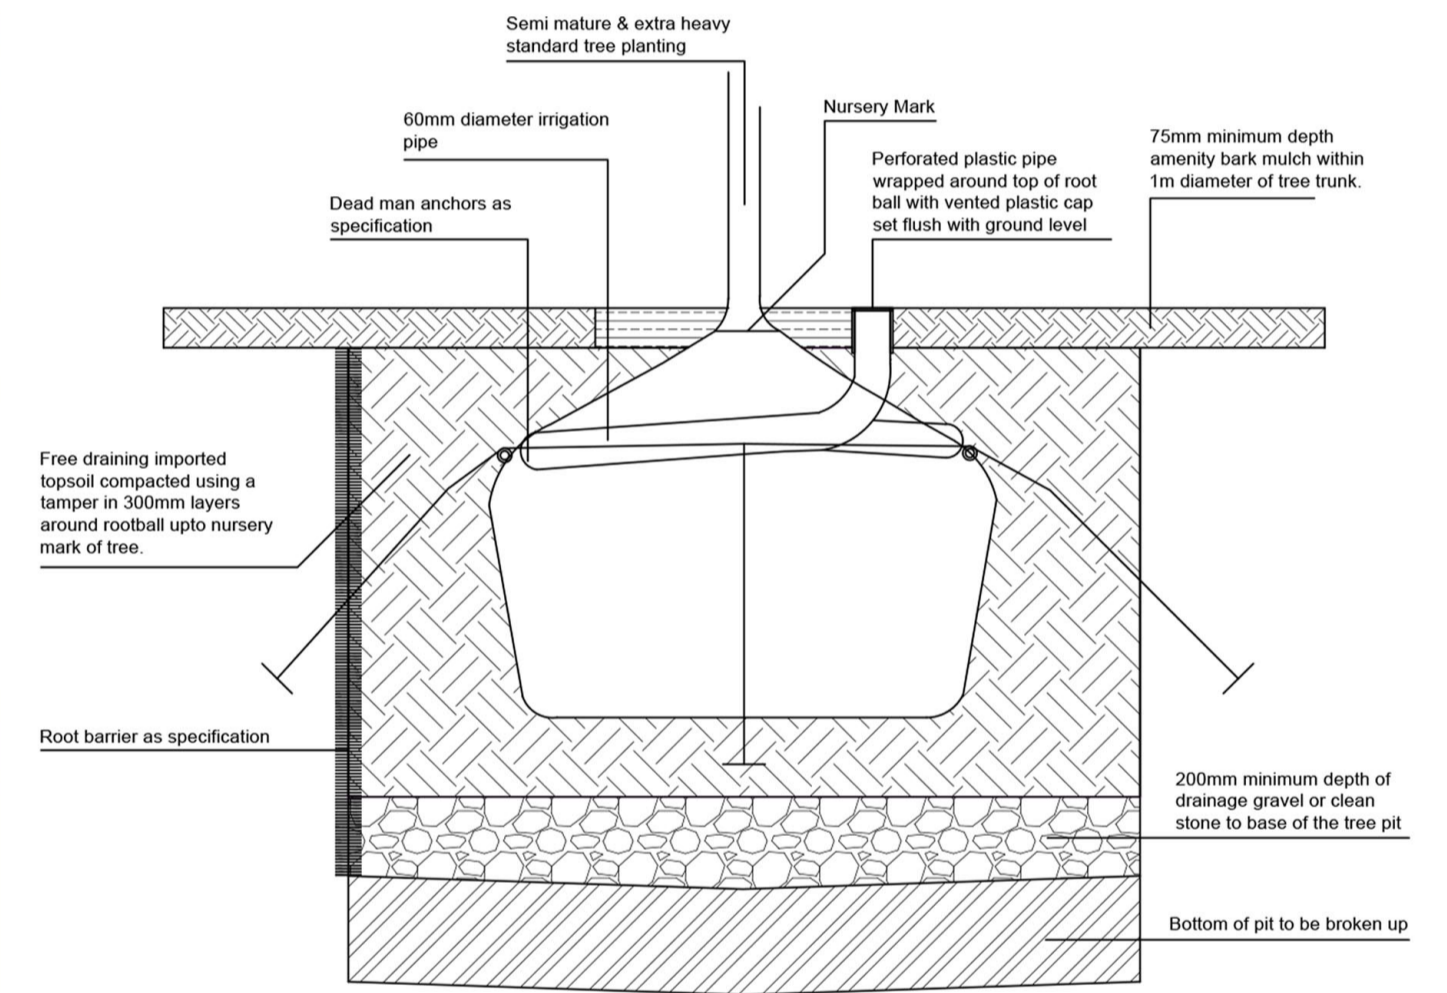


FT8. Tree pit detail.



FT3. Furniture: Bench (Image for Illustration purposes only: 2 types of benches with combination of backrest and armrests to cater for all abilities- Woodscape or MMCITE or Equal and Approved.



FT4. Furniture: Bench (Image for Illustration purposes only: 2 types of benches with combination of backrest and armrests to cater for all abilities- Woodscape or MMCITE or Equal and Approved.

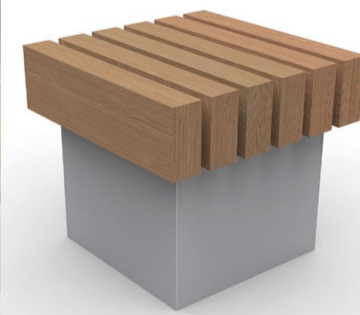

FT5. Furniture: Stool (Image for Illustration purposes only)- Woodscape or MMCITE or Equal and Approved.



FT9. Removable Bollard (To be stainless steel / with visibility band).



FT10. Fixed Bollard (To be stainless steel / with visibility band).

Rev: _____ Date: _____

McILWAINE LANDSCAPE ARCHITECTS

PROJECT
 Cavan County Council
 Cavan Regional Sports Campus

DRAWING TITLE
 Materiality Sheet

Status Stage 1

Scale	Drawn	Checked	Date
NTS	NR	BMcl	07.03.24

Project No: 2320 Drawing No: CSC-MLA-XX-00-DR-L-3001

2 Kilmood Road, Killinchy, Newtownards, County Down, BT23 6SB.
 T: 028 9754 2277 E: hello@mlarc.com W: www.mlarc.com
 © McIlwaine Landscape Architects