

Tionscatal Éireann  
Project Ireland  
**2040**



Cavan County Council  
Courthouse  
Farnham Street  
Cavan  
H12 R6V2



7 Ormonde Road,  
Kilkenny  
Tel: +353(0)567795800  
e-mail: info@roadplan.ie

**Notes**



No.	Revision	Date	By	Chk'd	App'd
Designed:	PB	Checked:	GF	Approved:	DD

Project Title: **Virginia Traffic Calming and Pavement Scheme**

Drawing Title: **Typical Cross Section  
(Sheet 1 of 4)**

Drawn by: JB    Sheet Size: A1    Scale: 1:250    Date: January '20

Drawing Number: 19112-01-0012    Revision: -

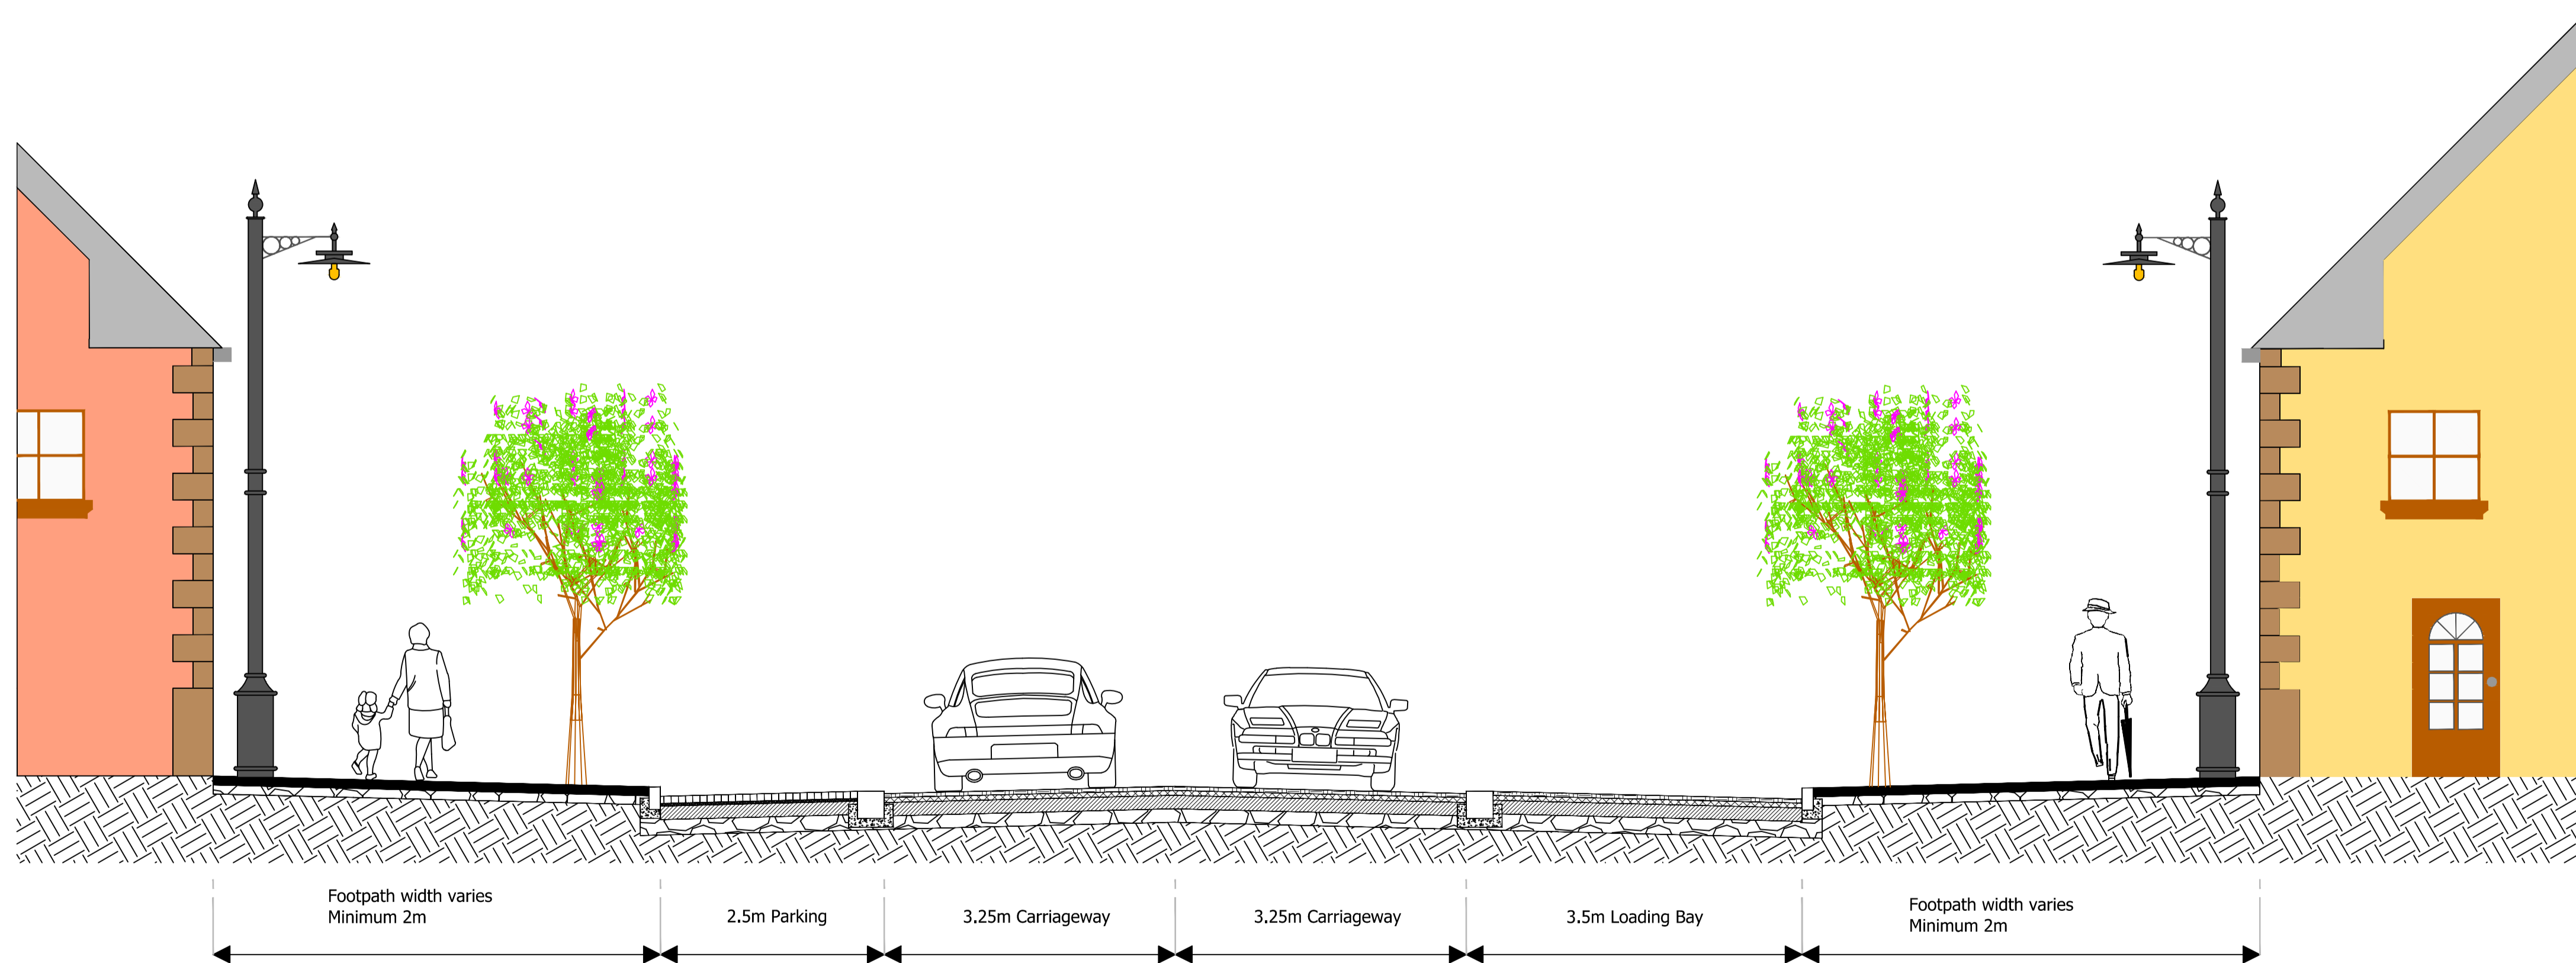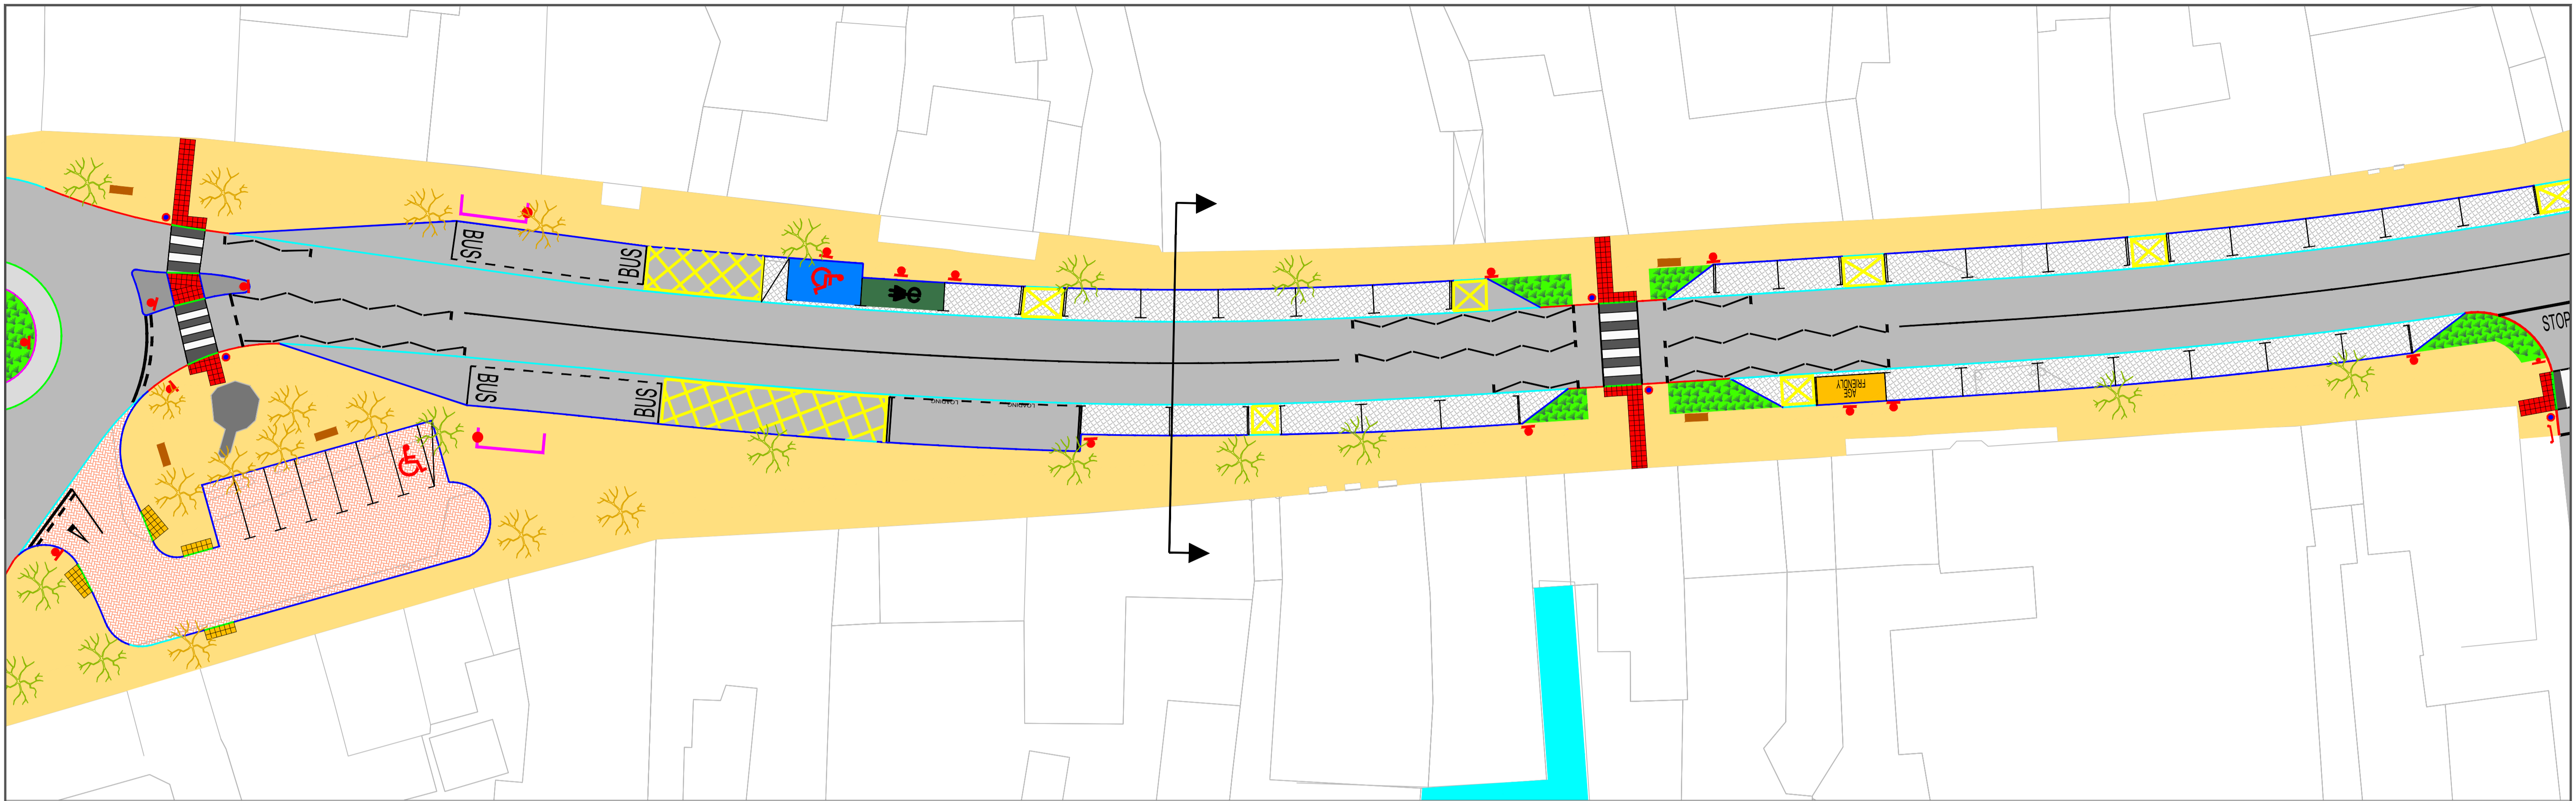

Tionscatal Éireann  
Project Ireland  
2040



Cavan County Council  
Courthouse  
Farnham Street  
Cavan  
H12 R6V2





7 Ormonde Road,  
Kilkenny  
Tel: +353(0)567795800  
e-mail: info@roadplan.ie

**Notes**

No.	Revision	Date	By	Chk'd	App'd
Designed:	PB	Checked:	GF	Approved:	DD

Project Title: <b>Virginia Traffic Calming and Pavement Scheme</b>			
Drawing Title: <b>Typical Cross Section (Sheet 2 of 4)</b>			
Drawn by: JB	Sheet Size: A1	Scale: 1:250	Date: January '20
Drawing Number: 19112-01-0013		Revision: -	

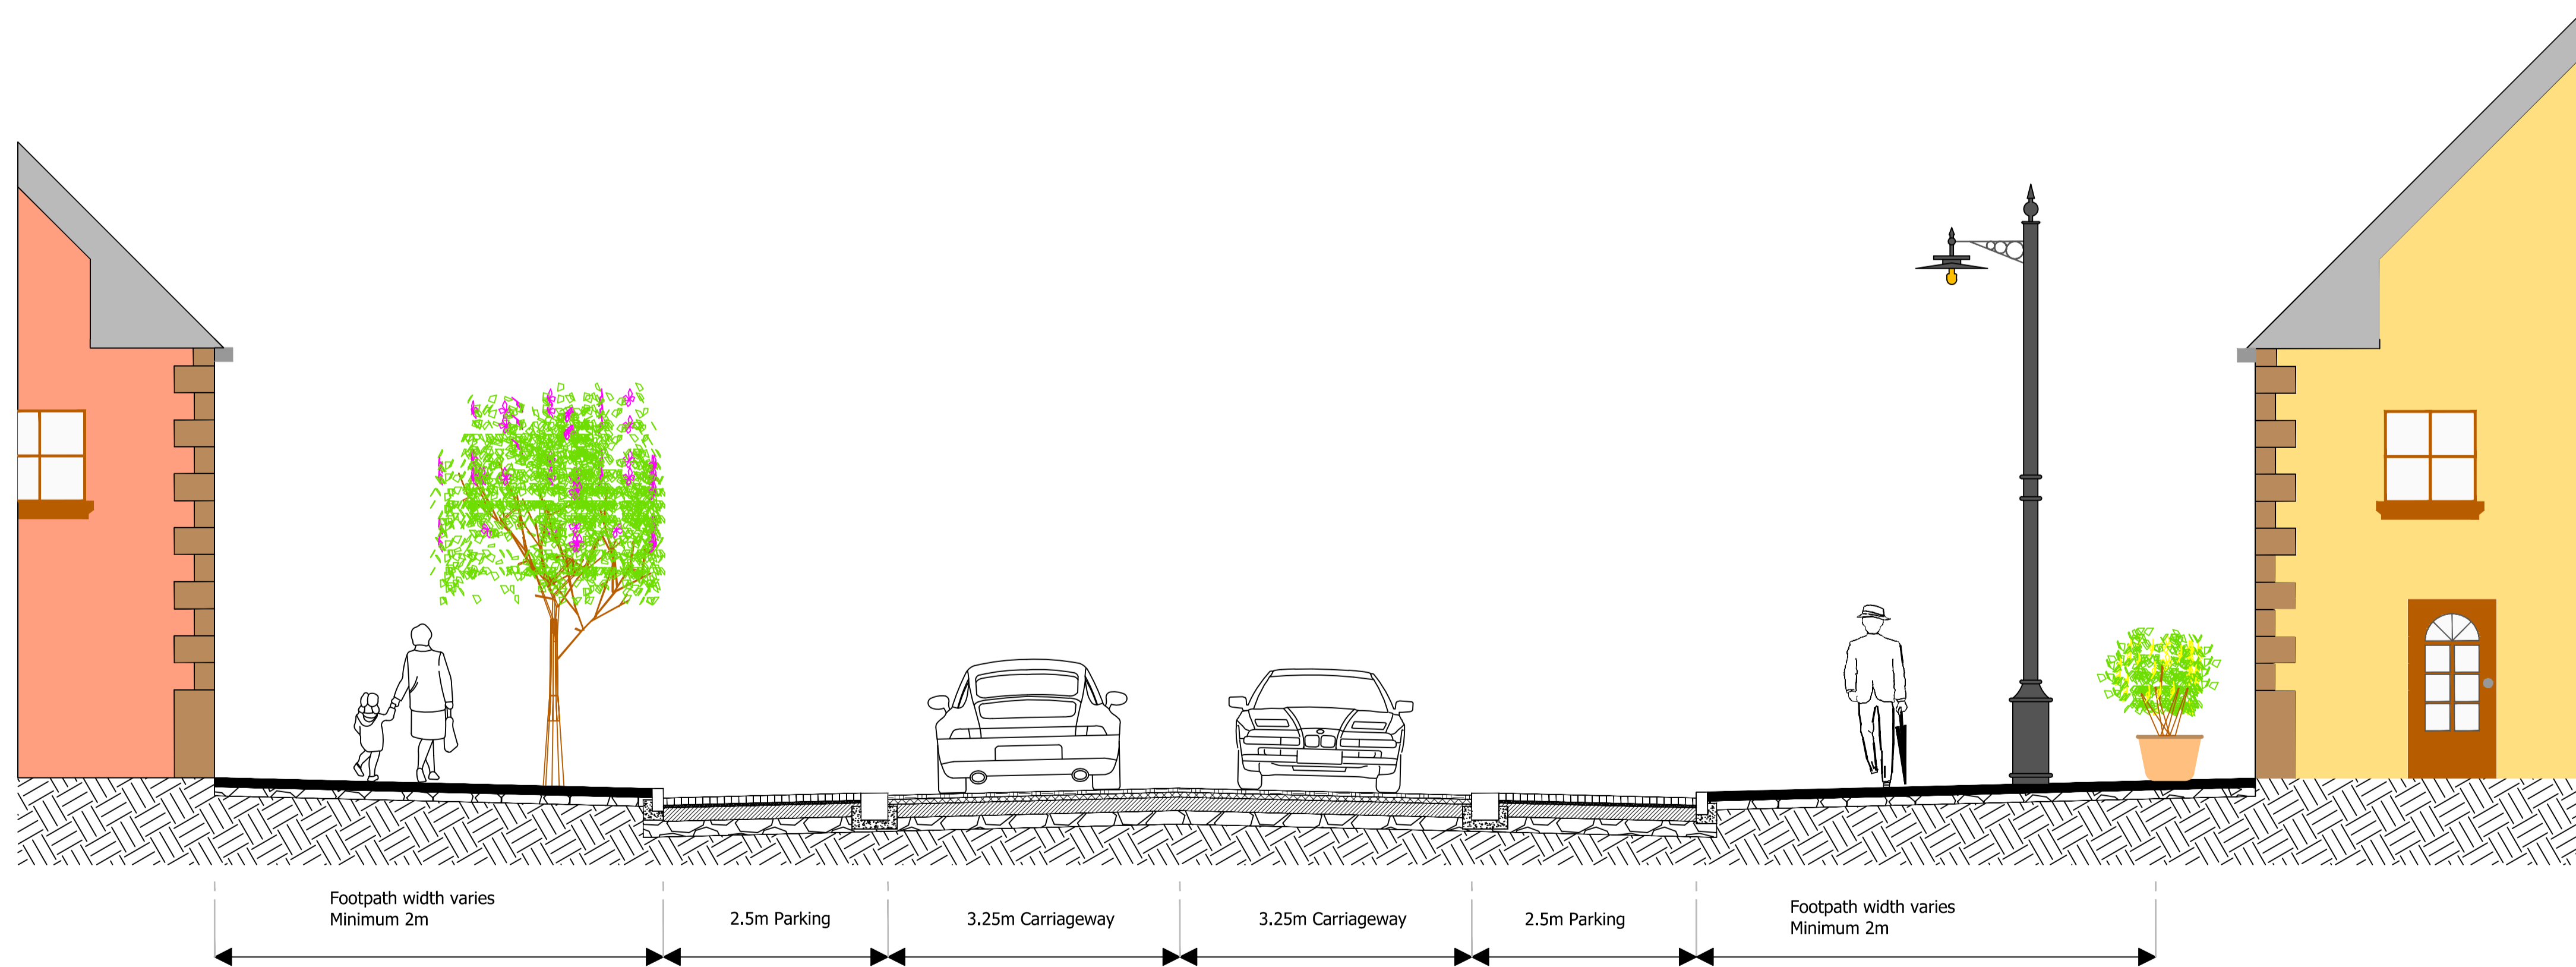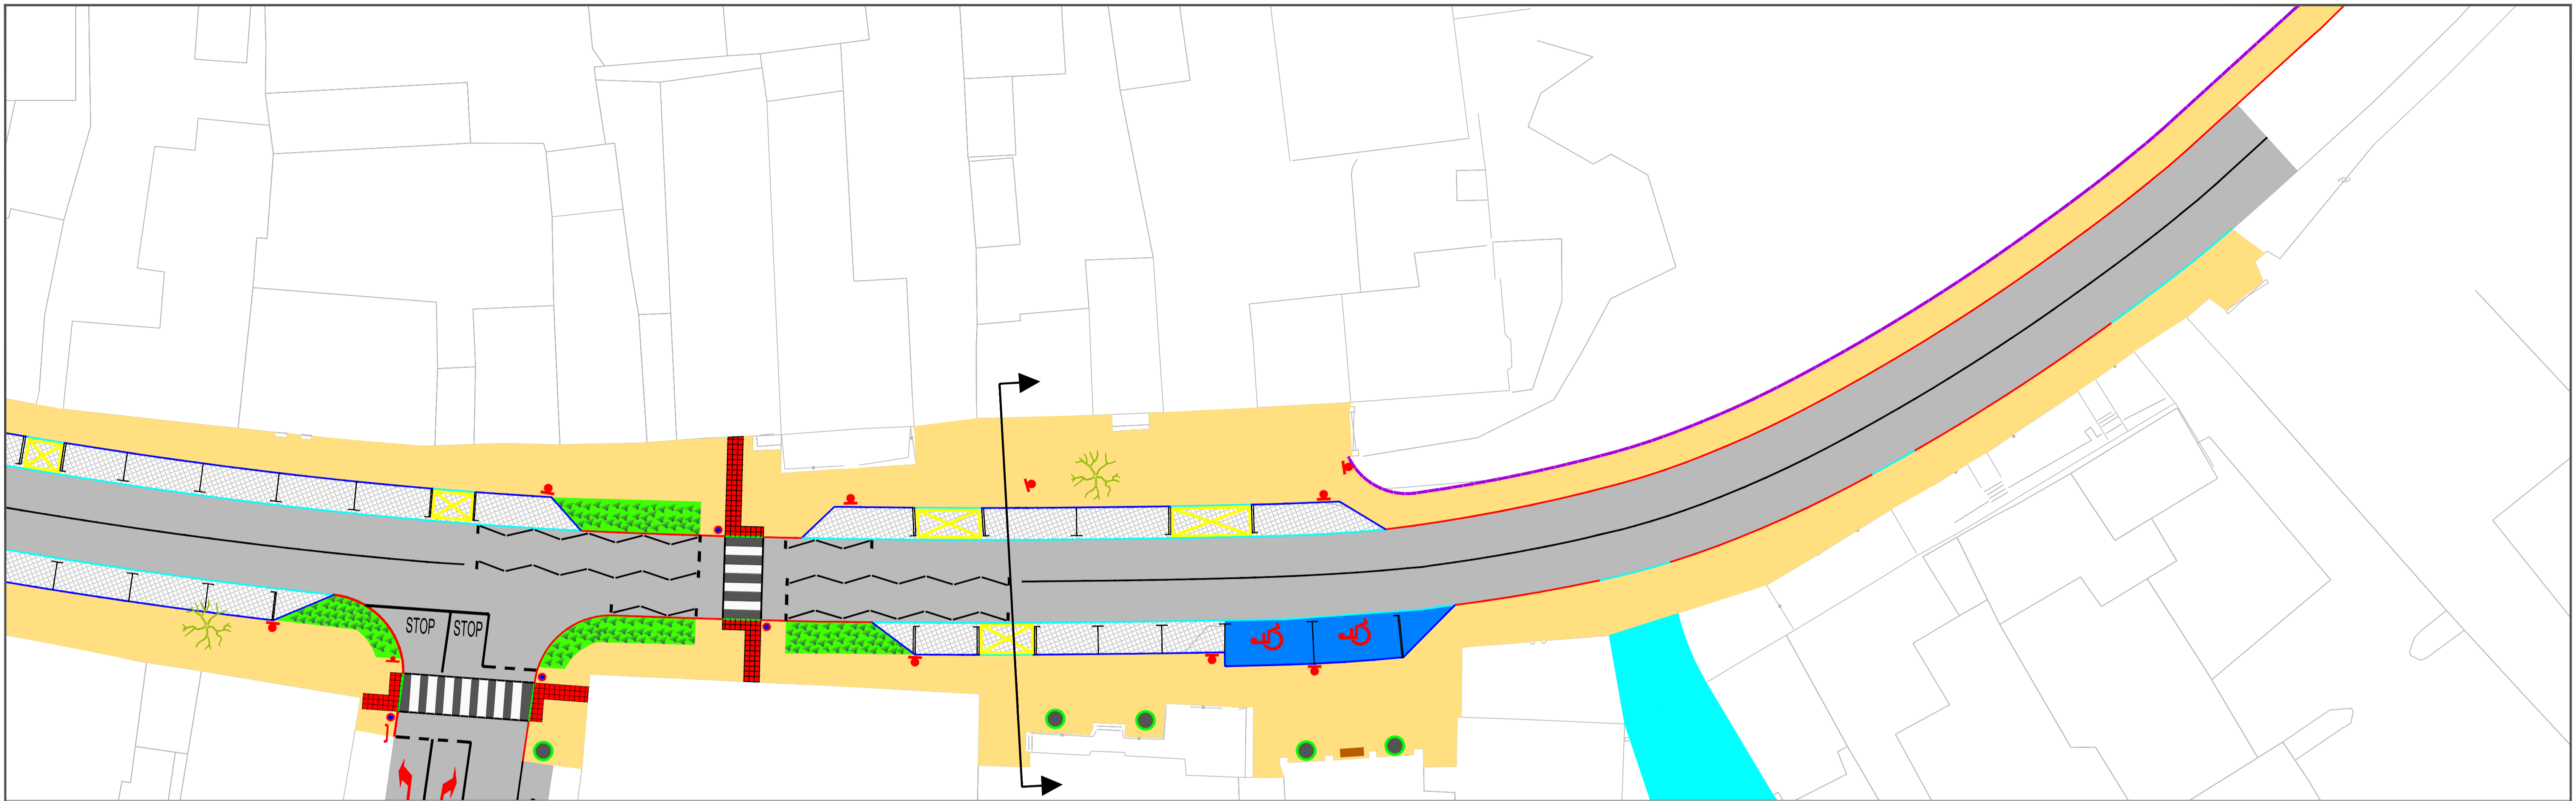

Tionscatal Éireann  
Project Ireland  
2040



Cavan County Council  
Courthouse  
Farnham Street  
Cavan  
H12 R6V2





7 Ormonde Road,  
Kilkenny  
Tel: +353(0)567795800  
e-mail: info@roadplan.ie

**Notes**

No.	Revision	Date	By	Chk'd	App'd
Designed:	PB	Checked:	GF	Approved:	DD

Project Title: <b>Virginia Traffic Calming and Pavement Scheme</b>			
Drawing Title: <b>Typical Cross Section (Sheet 3 of 4)</b>			
Drawn by: JB	Sheet Size: A1	Scale: 1:250	Date: January '20
Drawing Number: 19112-01-0014		Revision: -	

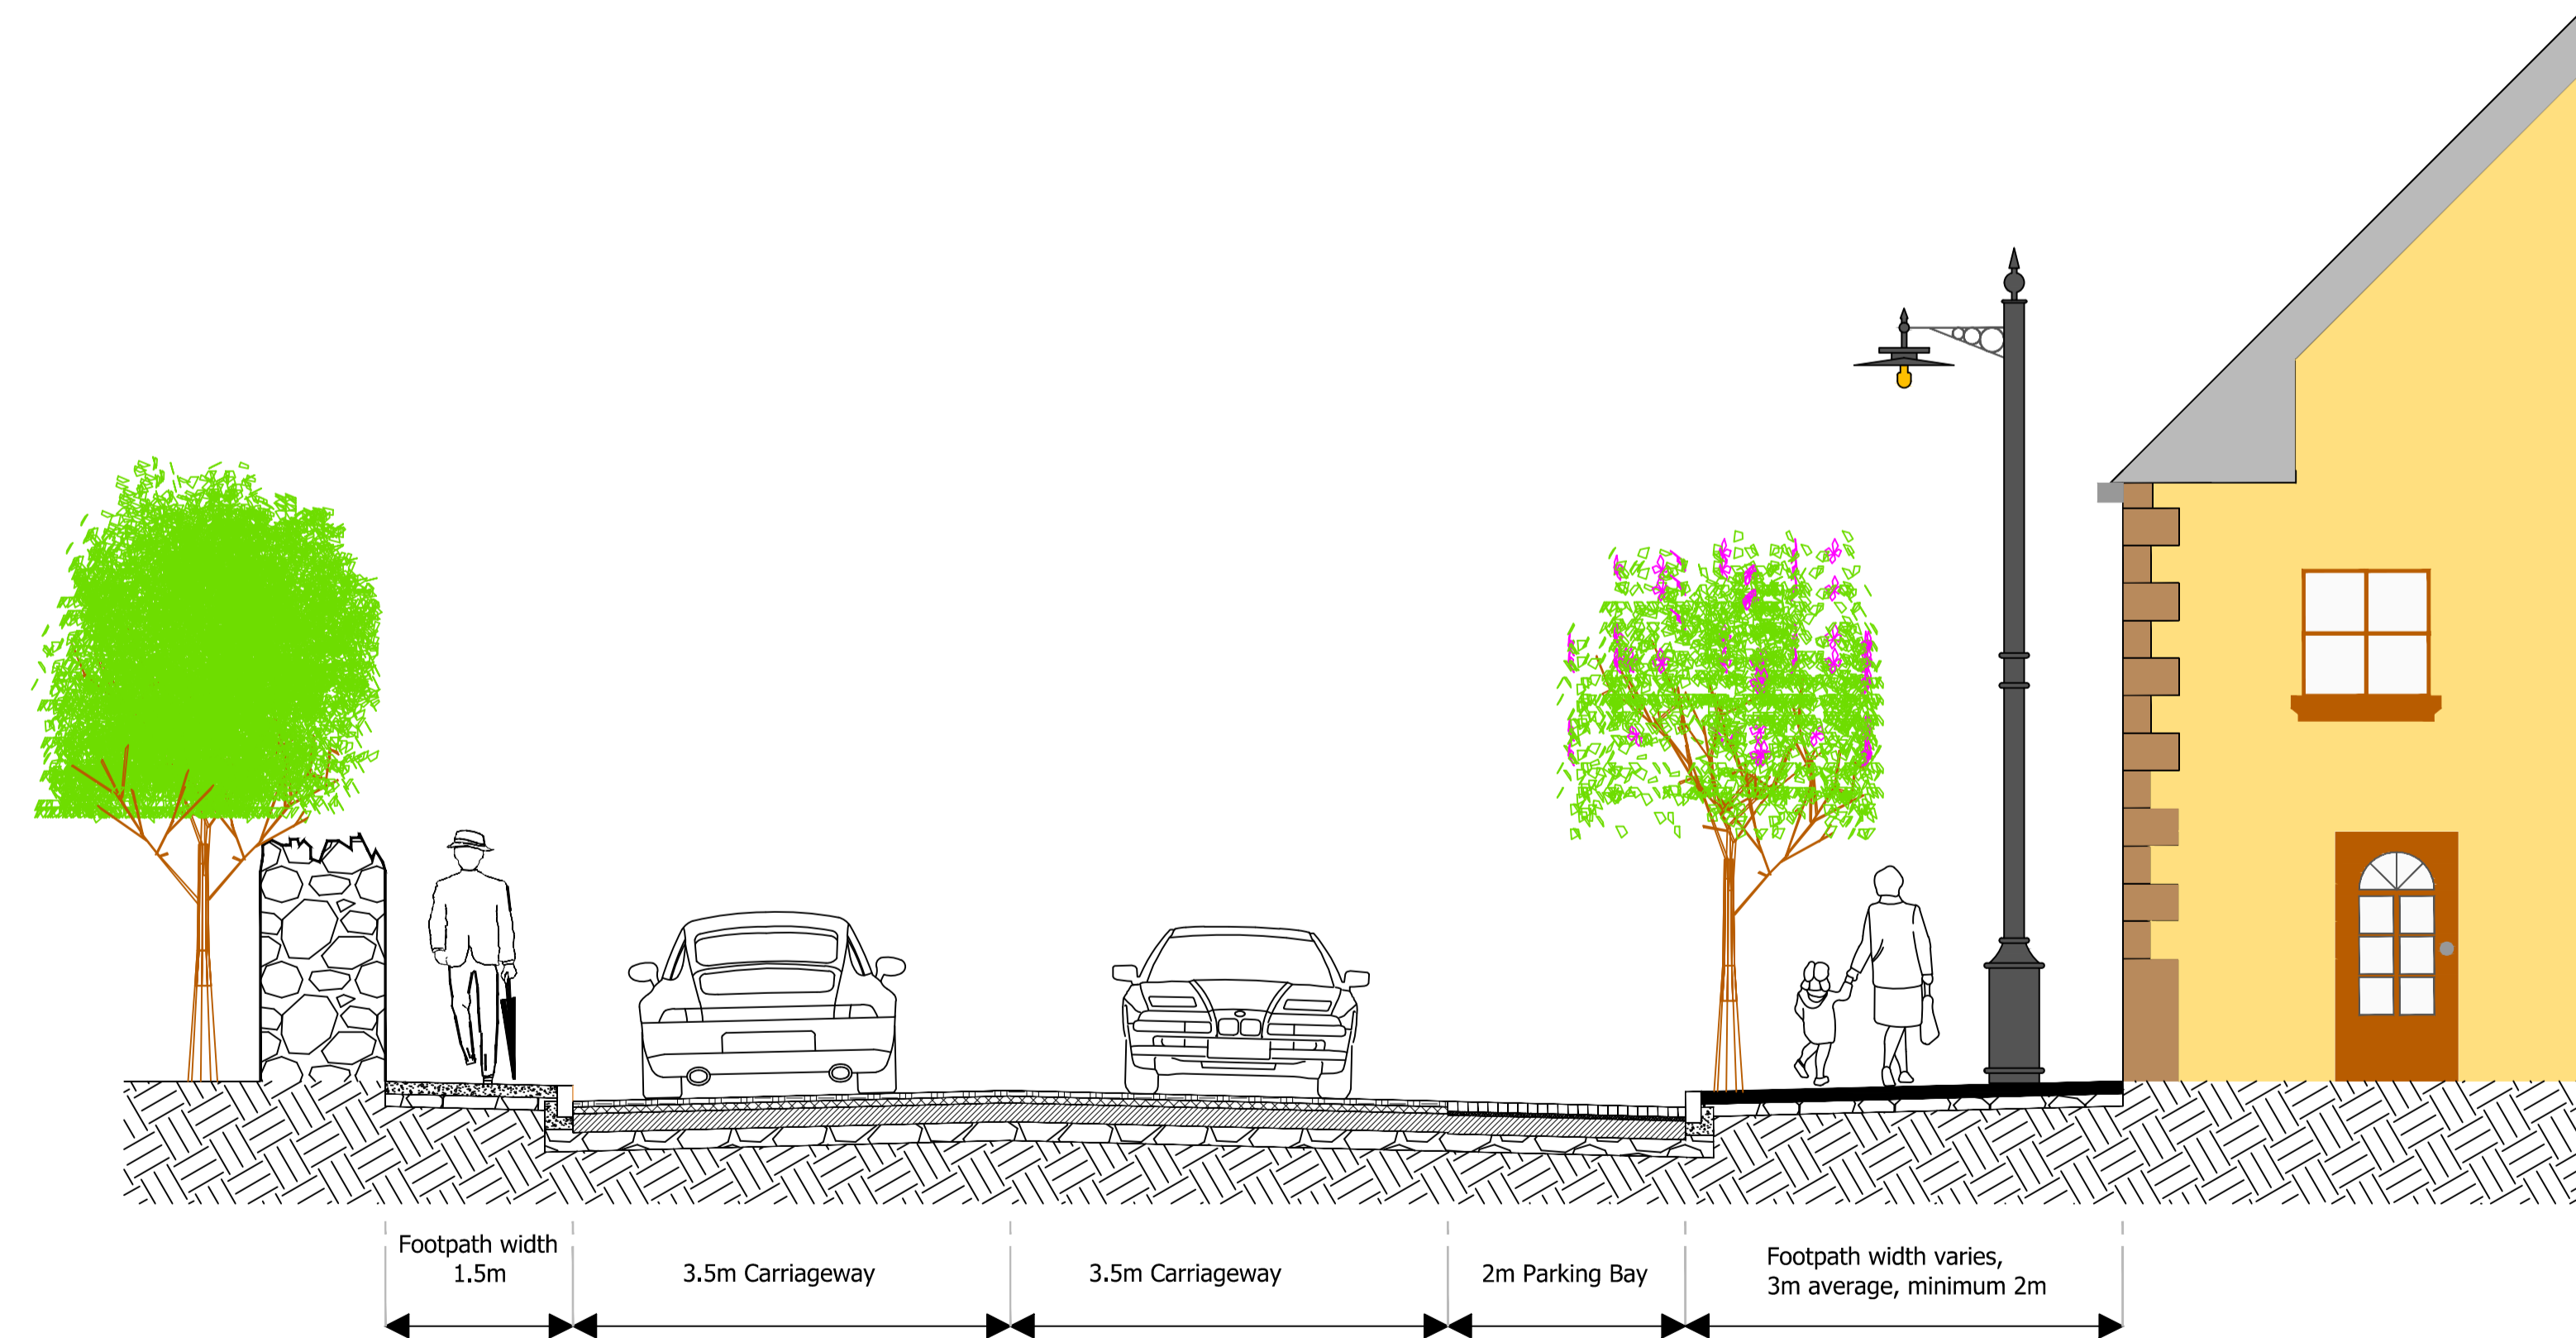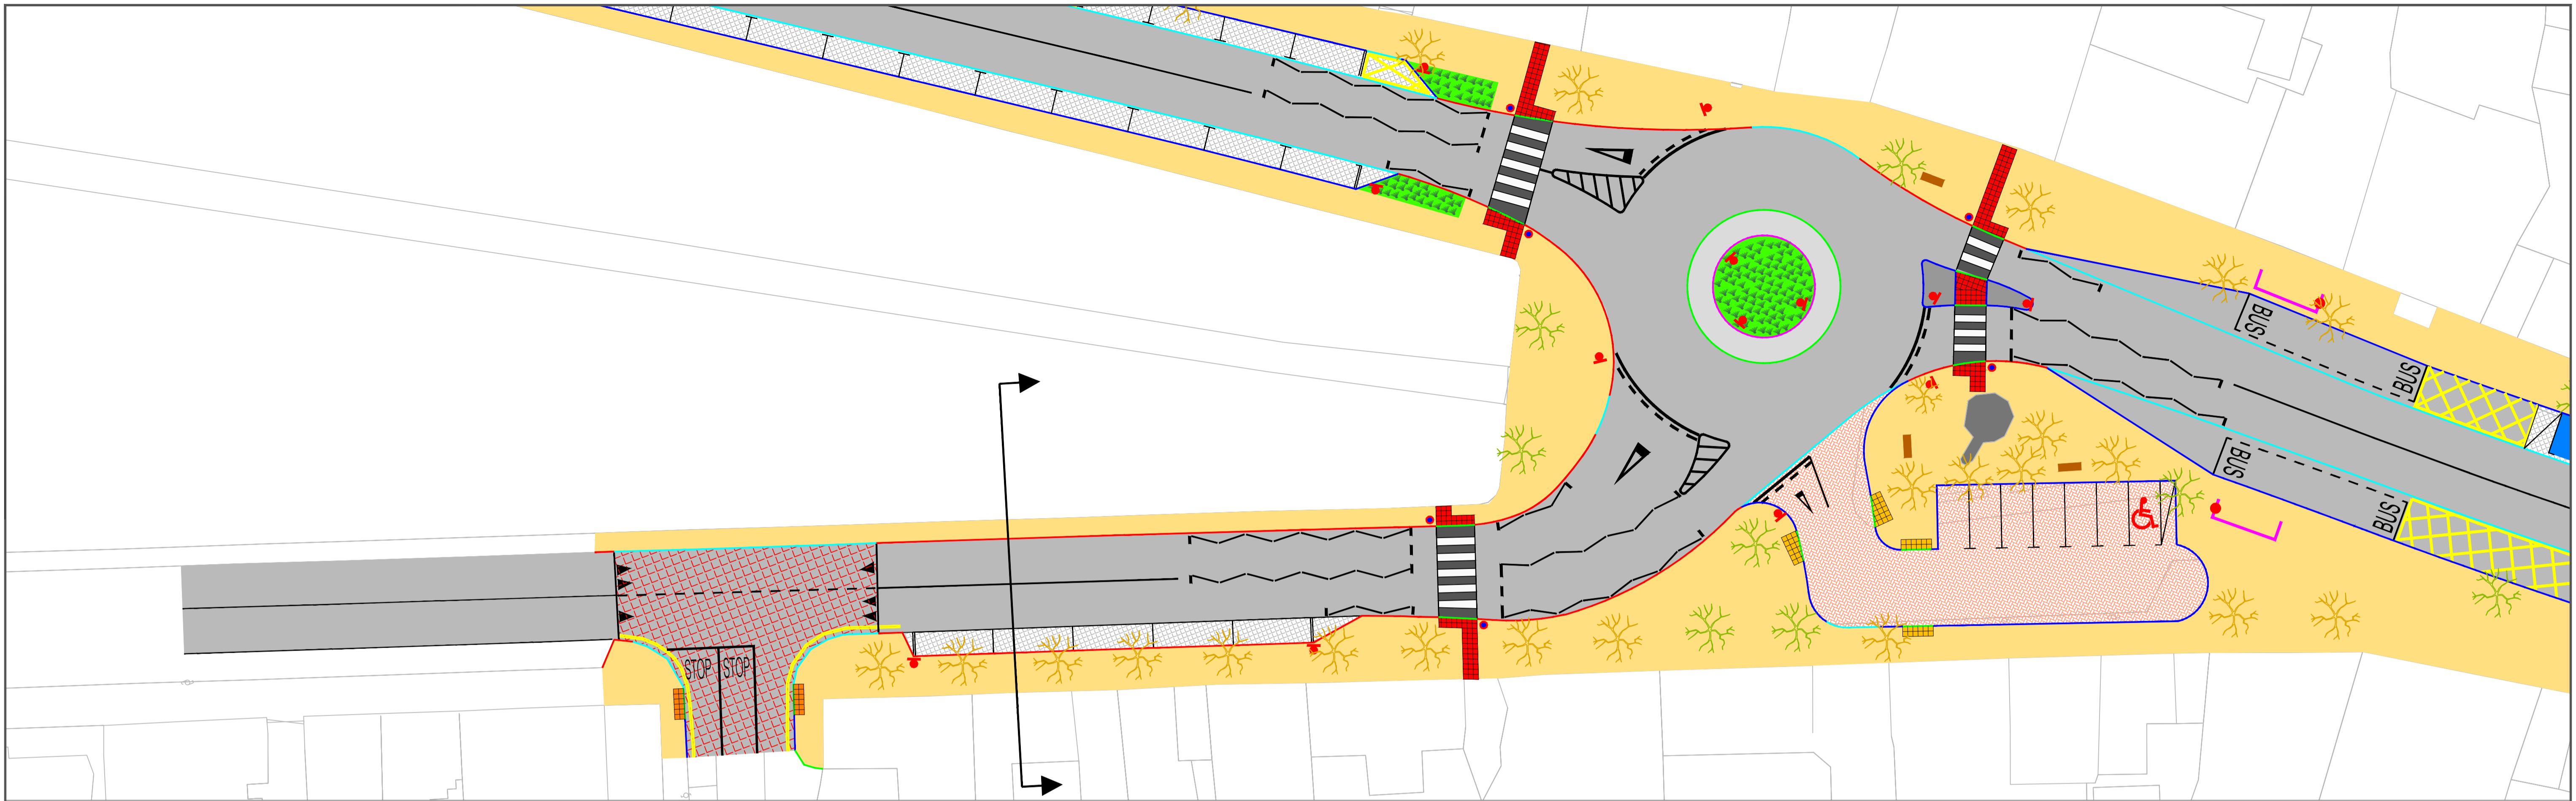

Tionscatal Éireann  
Project Ireland  
2040



Cavan County Council  
Courthouse  
Farnham Street  
Cavan  
H12 R6V2



7 Ormonde Road,  
Kilkenny  
Tel: +353(0)567795800  
e-mail: info@roadplan.ie

**Notes**

No.	Revision	Date	By	Chk'd	App'd
Designed:	PB	Checked:	GF	Approved:	DD

Project Title: <b>Virginia Traffic Calming and Pavement Scheme</b>			
Drawing Title: <b>Typical Cross Section (Sheet 4 of 4)</b>			
Drawn by: JB	Sheet Size: A1	Scale: 1:250	Date: January '20
Drawing Number: 19112-01-0015	Revision: -		