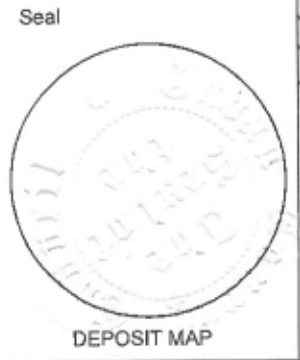

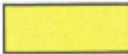


Dated: -  
 Present when the seal of Cavan County Council was affixed hereto:-  
 Cllr John Paul Feeley, An Cathaoirleach  
 Mr. Eoin Doyle  
 Director of Services - Housing

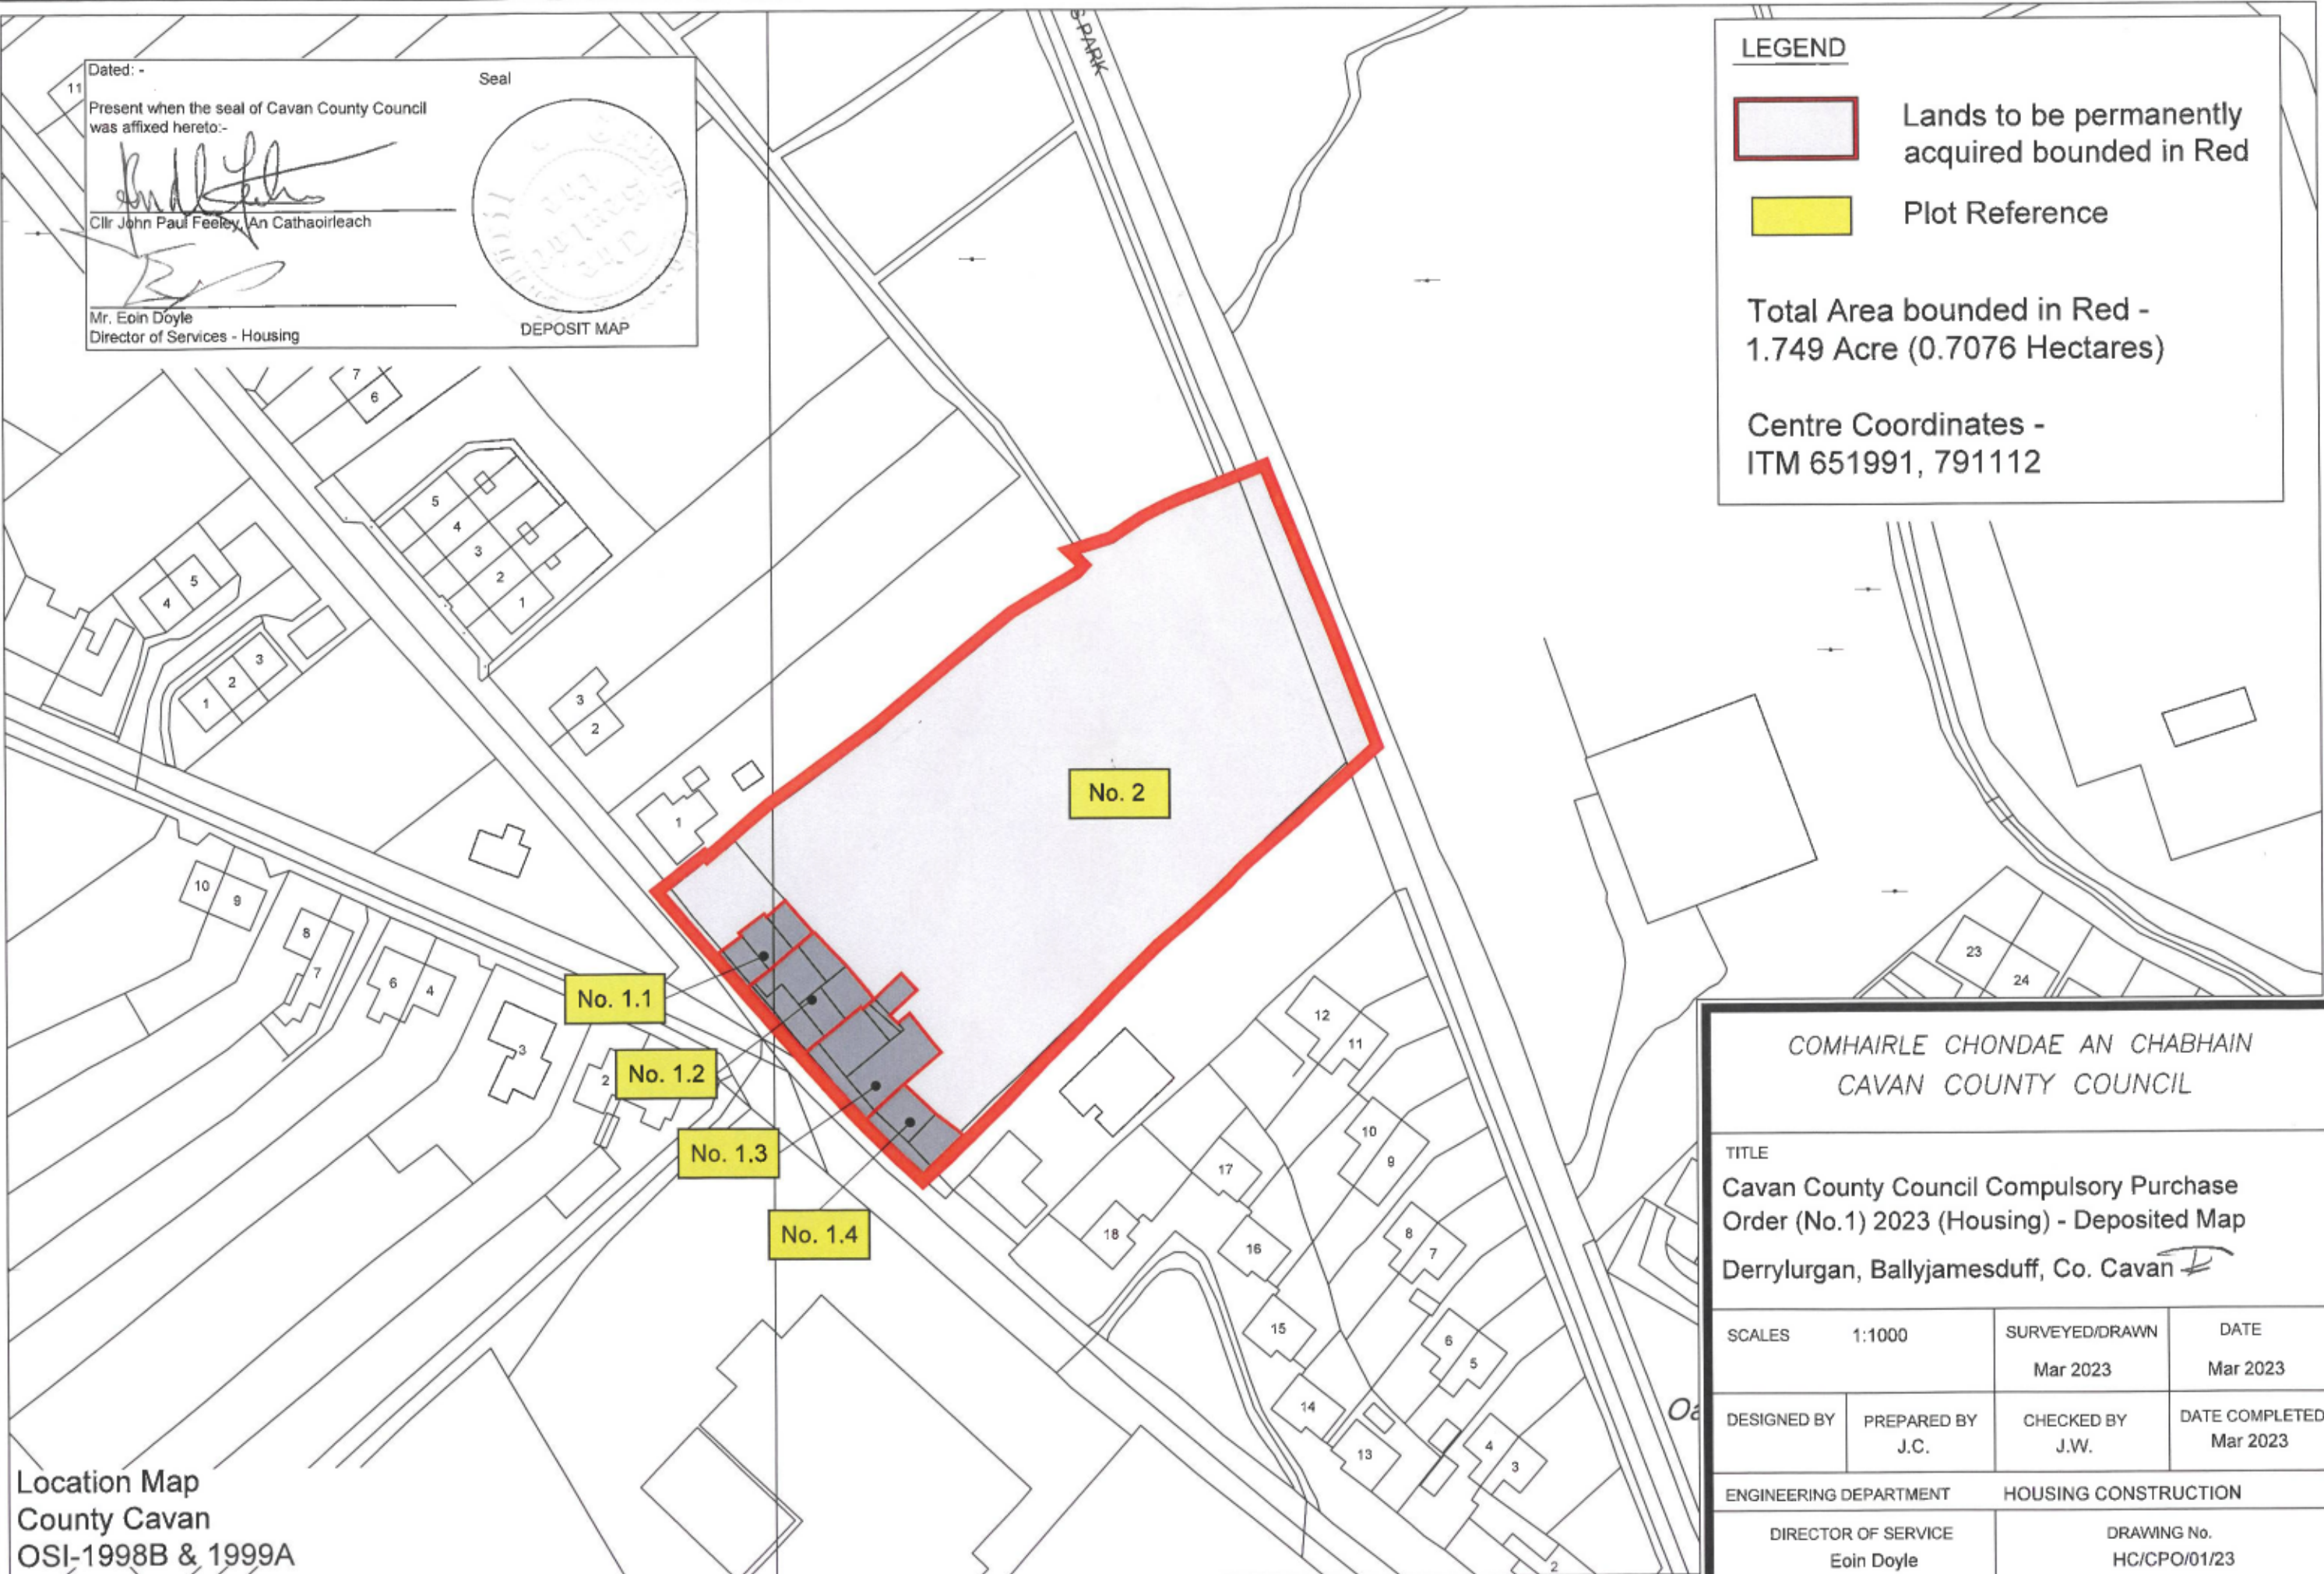


**LEGEND**

-  Lands to be permanently acquired bounded in Red
-  Plot Reference

Total Area bounded in Red -  
 1.749 Acre (0.7076 Hectares)

Centre Coordinates -  
 ITM 651991, 791112



Location Map  
 County Cavan  
 OSI-1998B & 1999A

<i>COMHAIRLE CHONDAE AN CHABHAIN CAVAN COUNTY COUNCIL</i>			
TITLE Cavan County Council Compulsory Purchase Order (No.1) 2023 (Housing) - Deposited Map Derrylurgan, Ballyjamesduff, Co. Cavan <i>JD</i>			
SCALES	1:1000	SURVEYED/DRAWN	DATE
		Mar 2023	Mar 2023
DESIGNED BY	PREPARED BY	CHECKED BY	DATE COMPLETED
	J.C.	J.W.	Mar 2023
ENGINEERING DEPARTMENT		HOUSING CONSTRUCTION	
DIRECTOR OF SERVICE Eoin Doyle		DRAWING No. HC/CPO/01/23	