


FORMER DWELLING HOUSE

FORMER COACH HOUSE

FIRST FLOOR

FFL +65.40

— Boundary of Planning Application

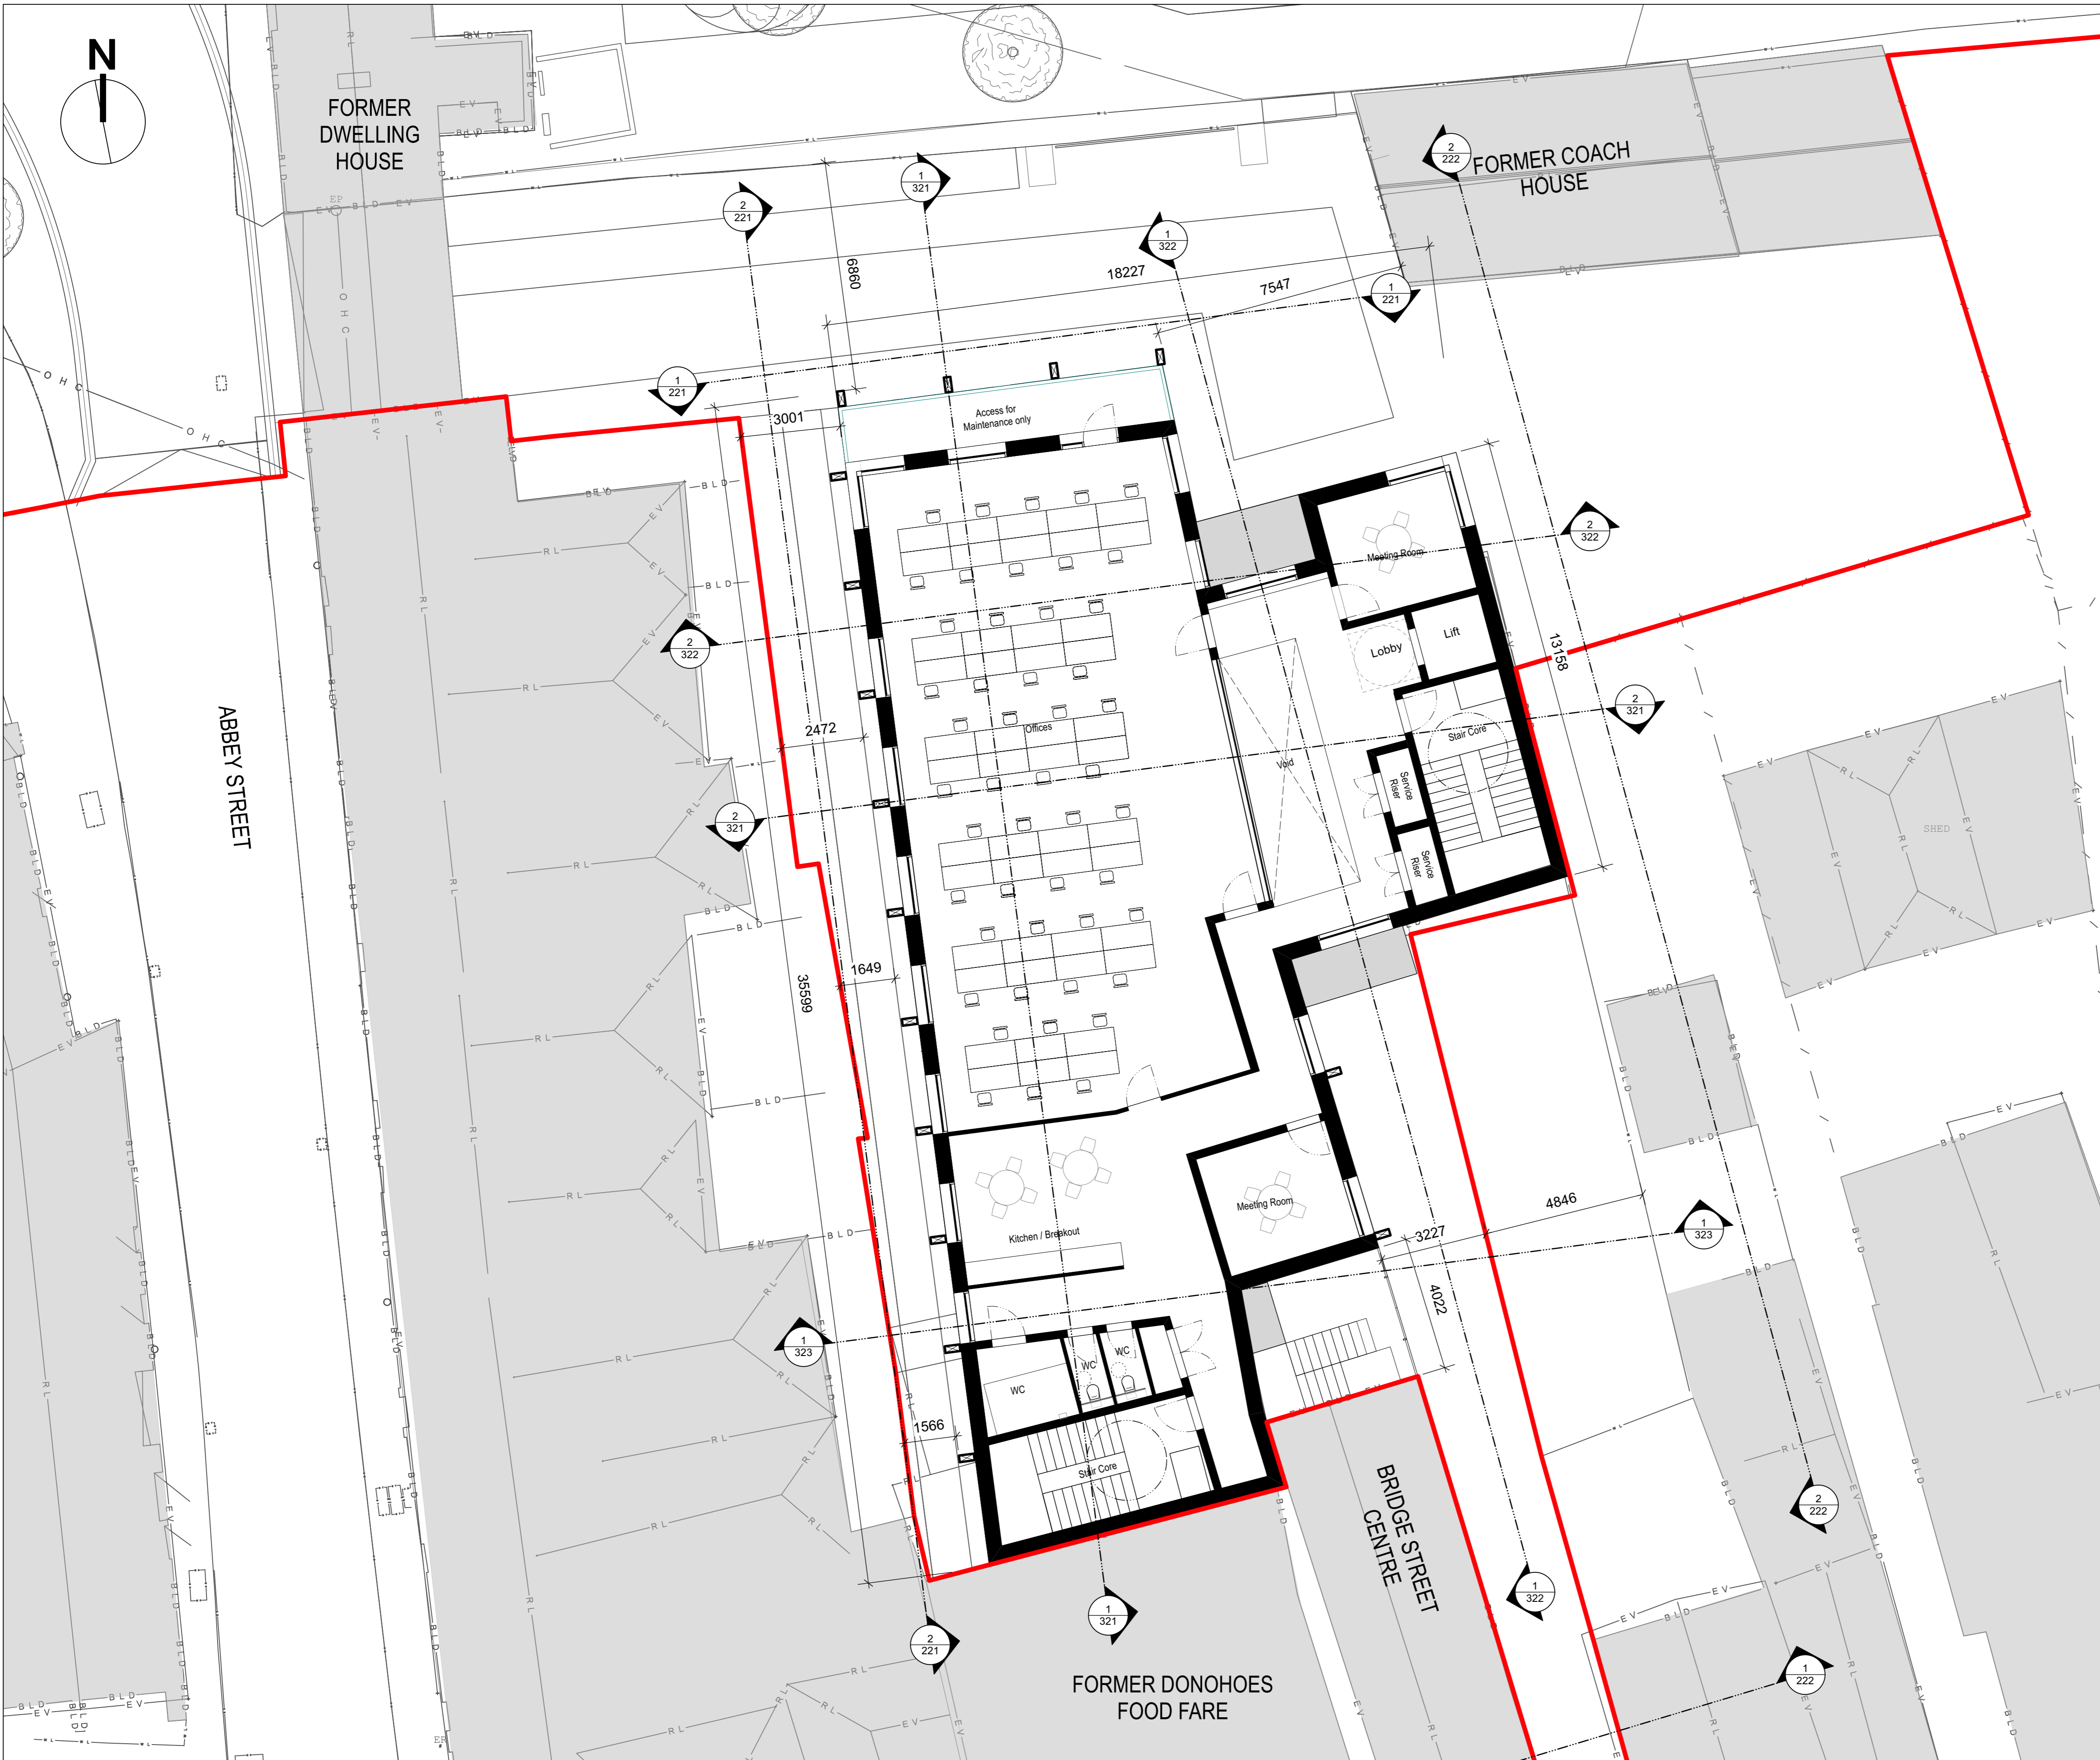

ABBAY STREET

BRIDGE CENTRE STREET

FORMER DONOHOES FOOD FARE

ALL INTERNAL LAYOUTS ARE SUBJECT TO FUTURE TENANT REQUIREMENTS

REVISION

revision	description

NOTES

- levels All levels and dimensions to be checked onsite. Any discrepancies to be reported to Cooney Architects. Do not scale off this drawing. Use figured dimensions only.
- copyright This drawing and design is copyright, and may not be reproduced without Cooney Architects permission.

PLANNING

CooneyArchitects **dh**architects

project title: Abbeylands, Cavan Town, Co. Cavan
 client: Abbeylands, Cavan County Council
 drawn by: PC/CM
 checked by: FC/MH

drawing no: 19030 PP.122
 drawing title: Donohues Building - Proposed FF Plan
 scale: 1:100 @ A1 / 1:200 @ A3
 date: November 2022

rev: The Old Brewers Club, 32 The Grange, Dublin 8
 T 01 4533 444 F 01 4533 445
 St. Catherine's Hall, Catherine Street, Waterford City
 T 051 858 121