



DD Proposed Section DD
242 1:100

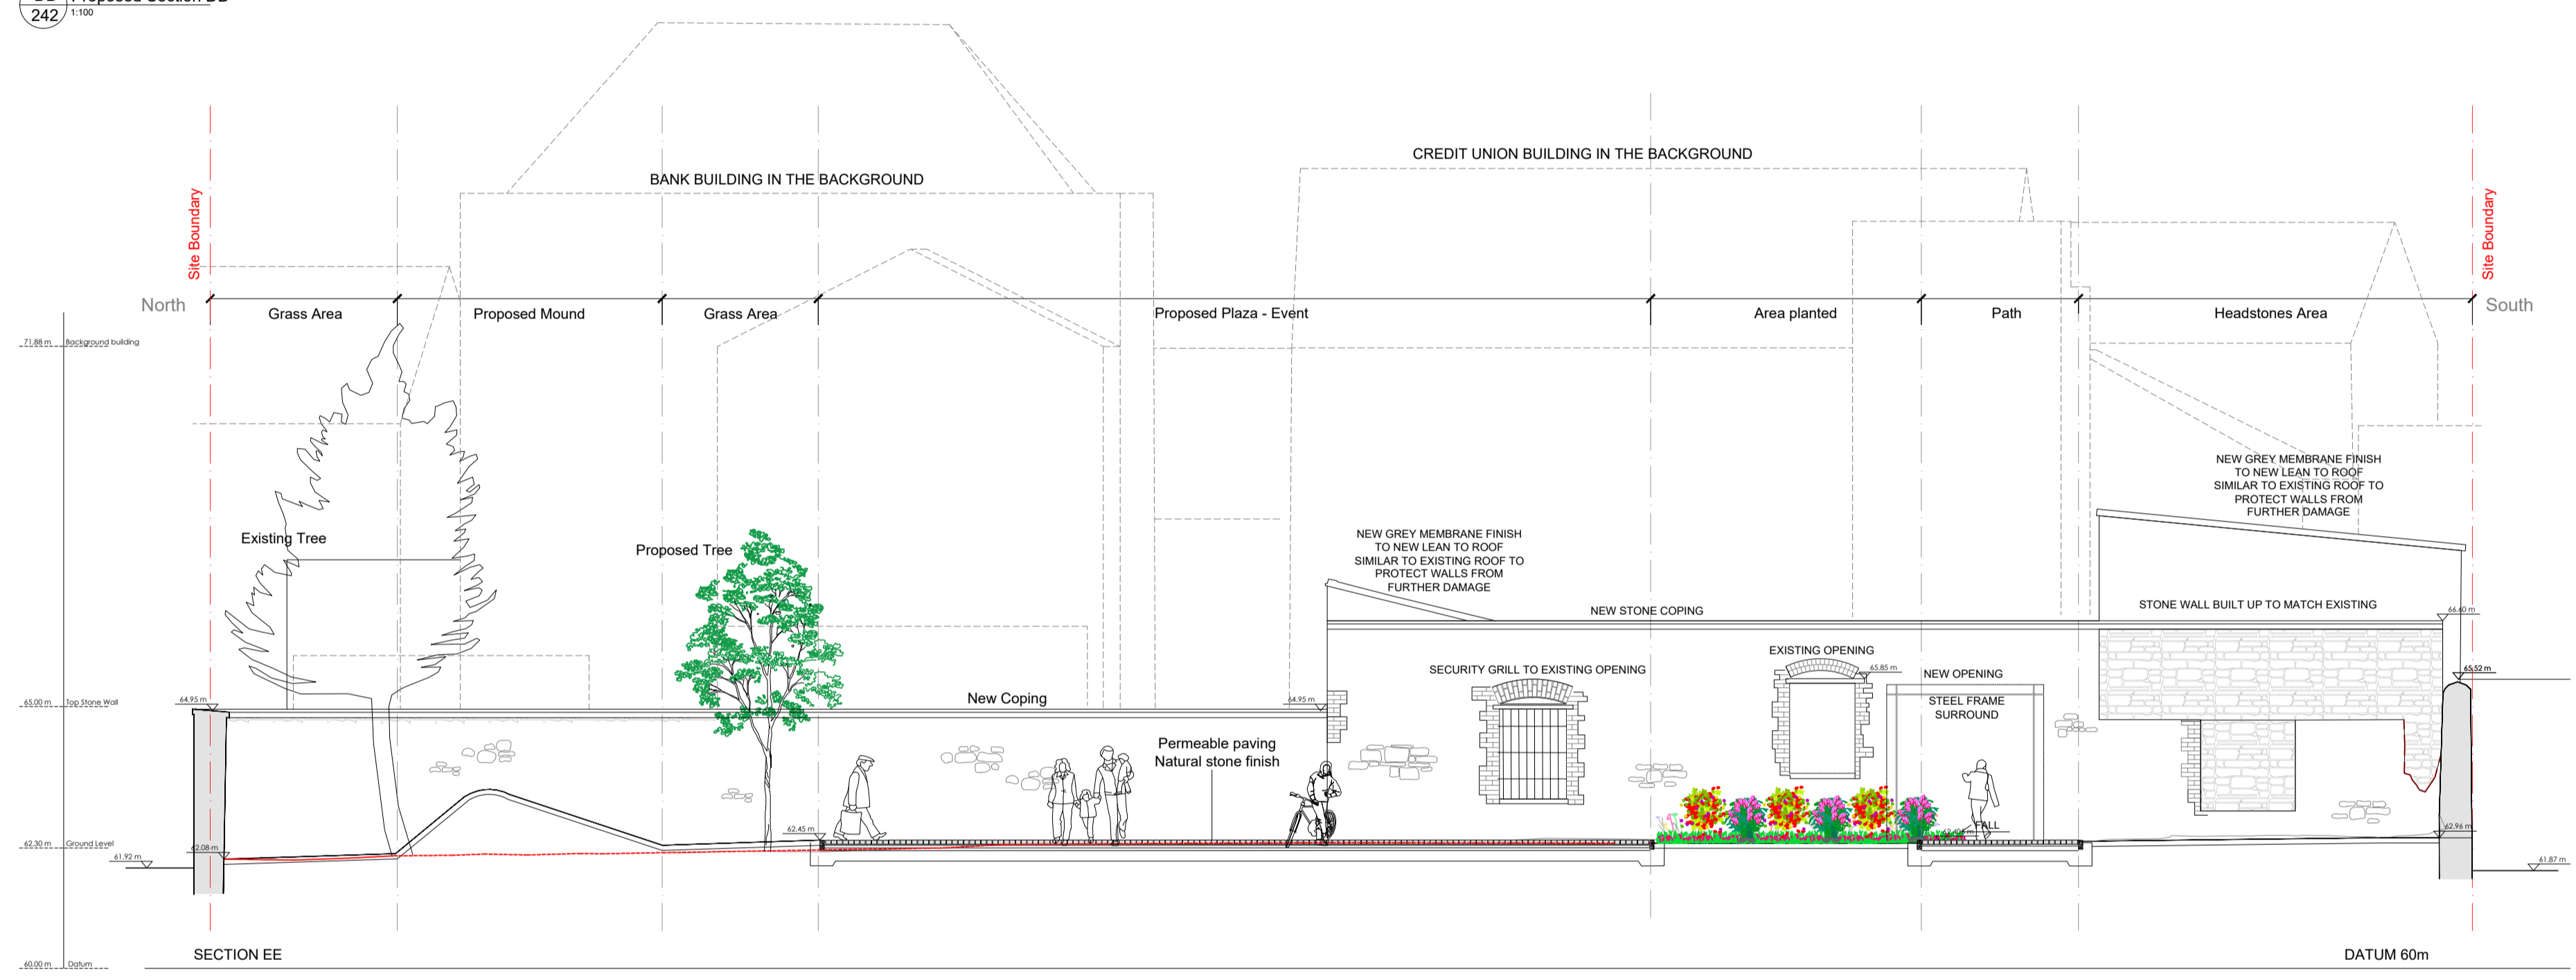

EE Proposed Section EE
242 1:100

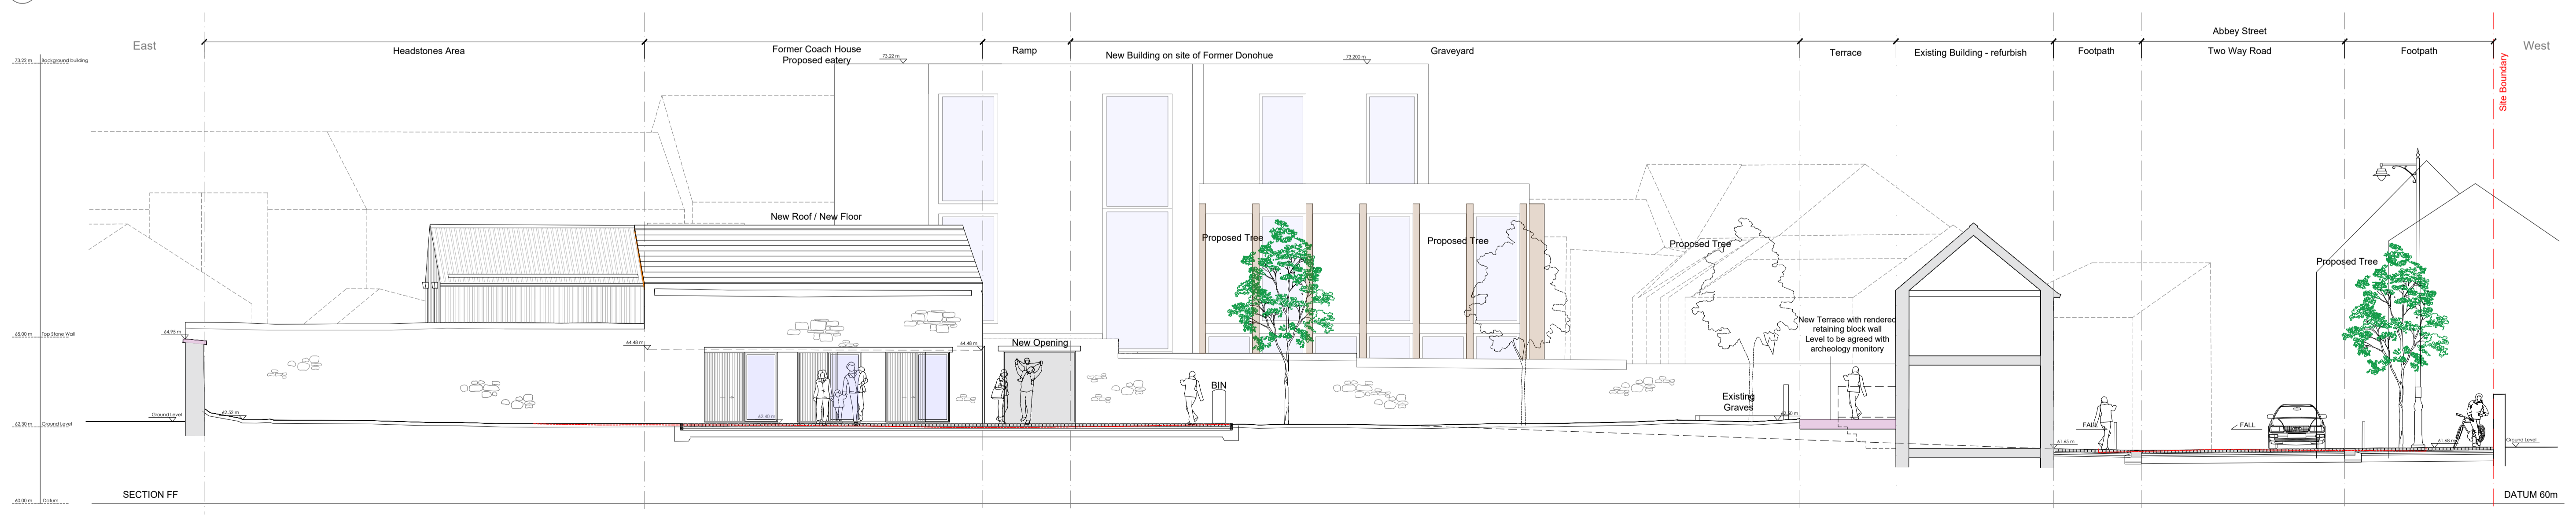

FF Proposed Section FF
242 1:100

REVISION

vision	
vision	
vision	
vision	

NOTES

levels This drawing is to be read in conjunction with all other relevant Engineering and Architectural drawings and specifications.

copyright This drawing and design is copyrighted to dhb & CA, and may not be reproduced without dhb & Cooney Architects permission.

Legend:

- Section through existing structure
- Section through new structure

PLANNING APPLICATION

CooneyArchitects **dhbarchitects**

project site: Abbeylands, Cavan Town, Co. Cavan
 client: Abbeylands, Cavan Town Council
 drawing no: 19030.PP.242
 drawing title: Proposed Public Realm Elevations Sheet 2 of 2
 scale: 1/100 @ A1
 date: January 2023
 drawing size: A1

dhb Architects: St. Catherine's Hall, Waterford City
 T 01 4533 444
 M 042 9675 046