


- Site Services Symbols & Legends**
- Type EX1 → 5m High Pole Mounted Luminaire (2200K)
 - Type EX2 → 6m High Pole Mounted Luminaire (2200K)
 - Type EX3 → 6m High Pole Mounted Luminaire (3000K)
 - Type EX4 → 8m High Existing Black Decorative Street Light
 - Type EX5 → Existing Pedestrian Crossing Light
 - MP → Public Lighting Micro Pillar

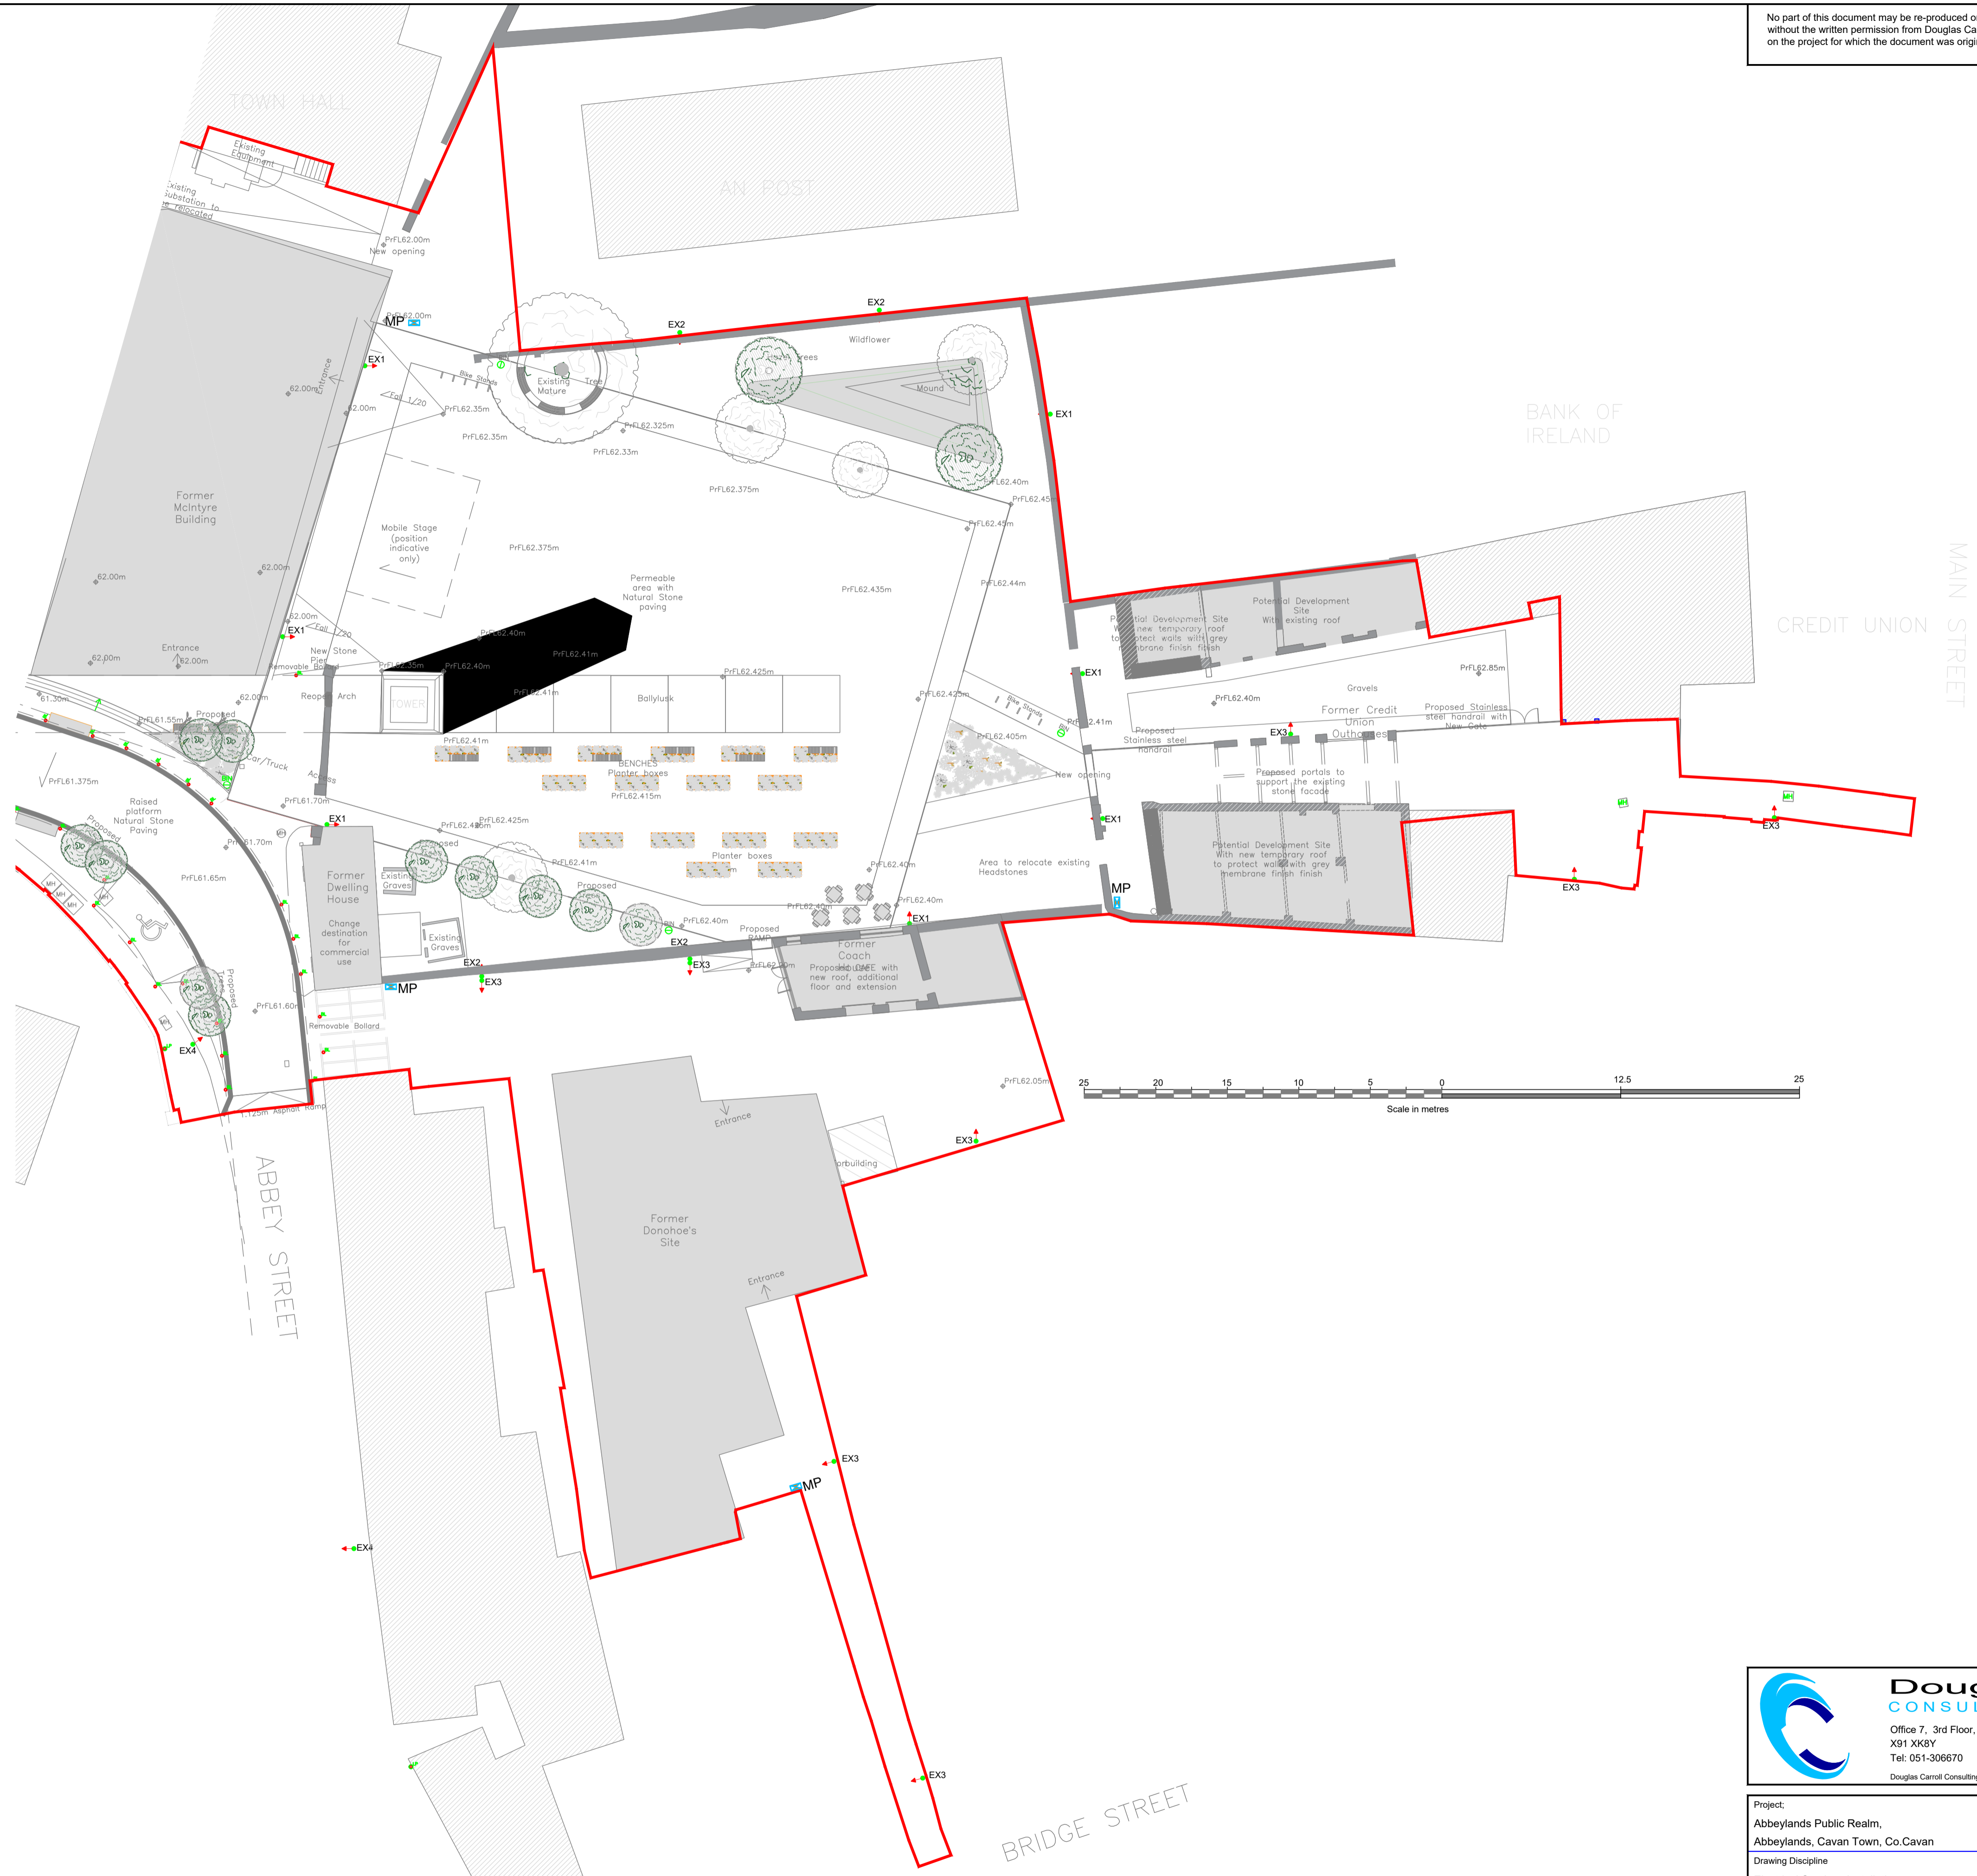

Issue: I=Information, D=Draft, T=Tender, C=Construction, CT=Contract

Date No. Checked Revision

Issue: I=Information, D=Draft, T=Tender, C=Construction, CT=Contract

Date No. Checked

Issue	Date	No.	Checked	Revision

Douglas Carroll CONSULTING ENGINEERS
 Office 7, 3rd Floor, Station House, Railway Square, Waterford, IE. X91 XK8Y
 Tel: 051-306670 Web: www.dceng.ie E-mail: info@dceng.ie
 Douglas Carroll Consulting Engineers Ltd trading as Douglas Carroll Consulting Engineers

Project: Abbeylands Public Realm, Abbeylands, Cavan Town, Co.Cavan	Client: Cavan County Council
Drawing Discipline: Electrical Services Installation	Architect: Cooney Architects, dnb Architects, 32 The Coombe, Catherine St, Dublin 8 Waterford City

Scale: Refer to Scalebar	Drawing Size: A1	Drn By: HE	Check By: DC	Date: 10-11-2022
Drawing Number: W1952-MES1002	Revision: P	Stage: Planning		