



- LEGEND**
- Proposed Glulam/Timber structural frame with infill dark stain paneling or glazed panels
 - Proposed Glazing
 - Proposed Stone/Concrete/Render type material

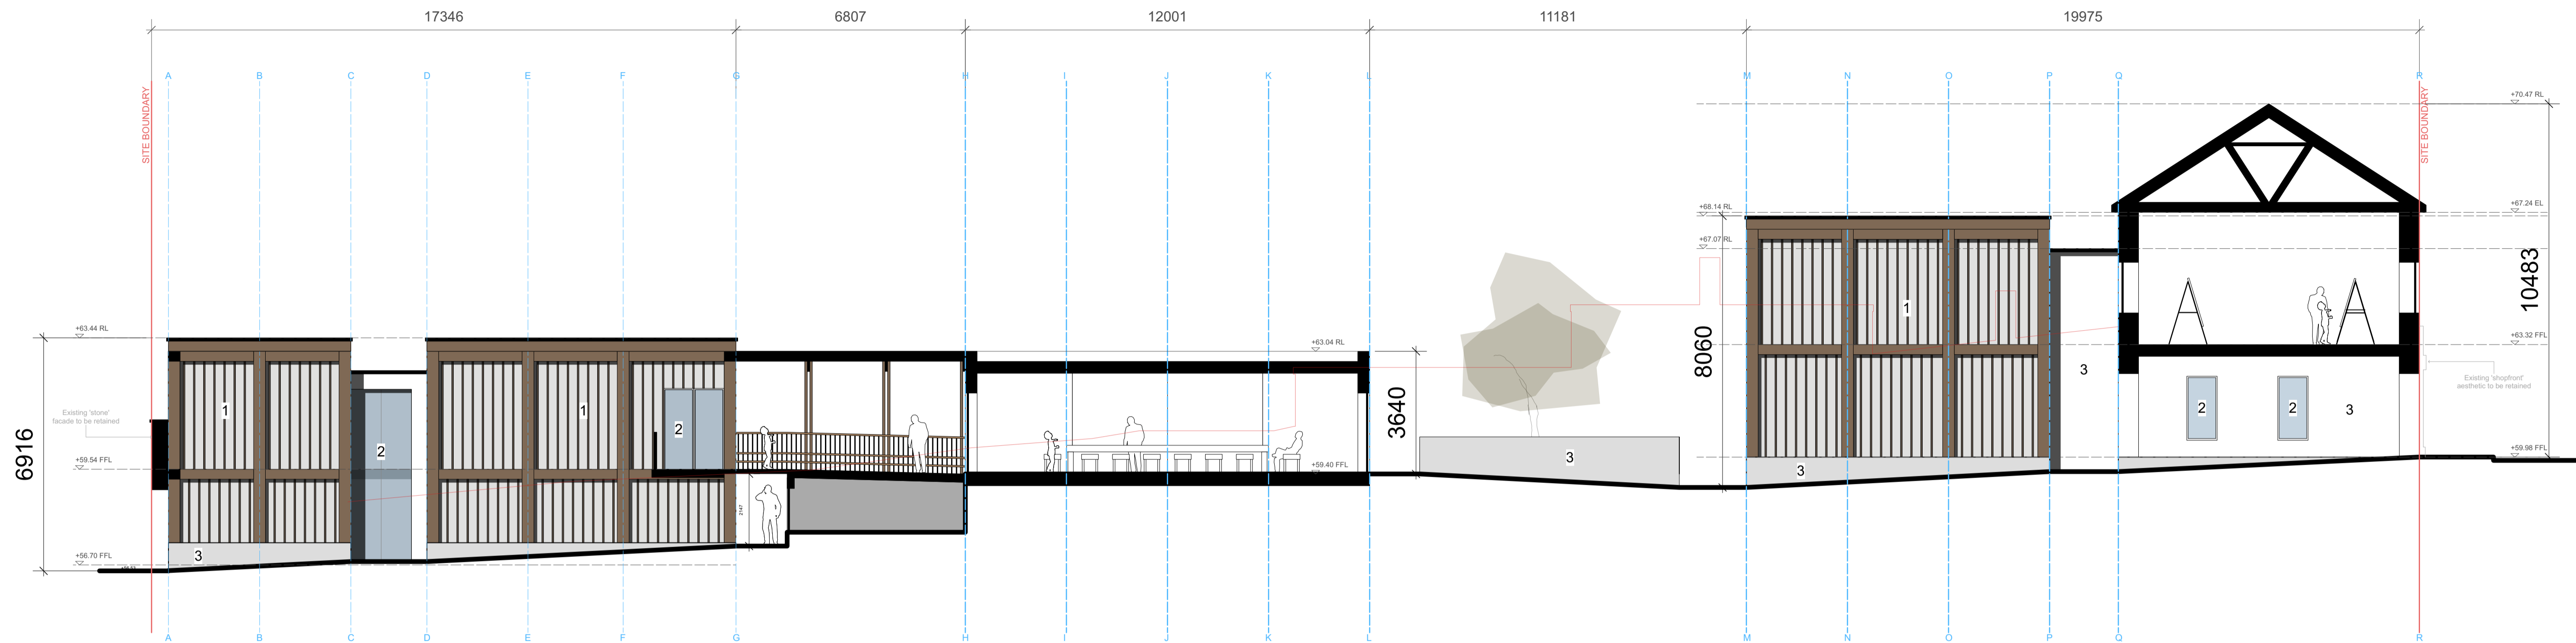

Proposed Site Section 01
Scale: 1:100

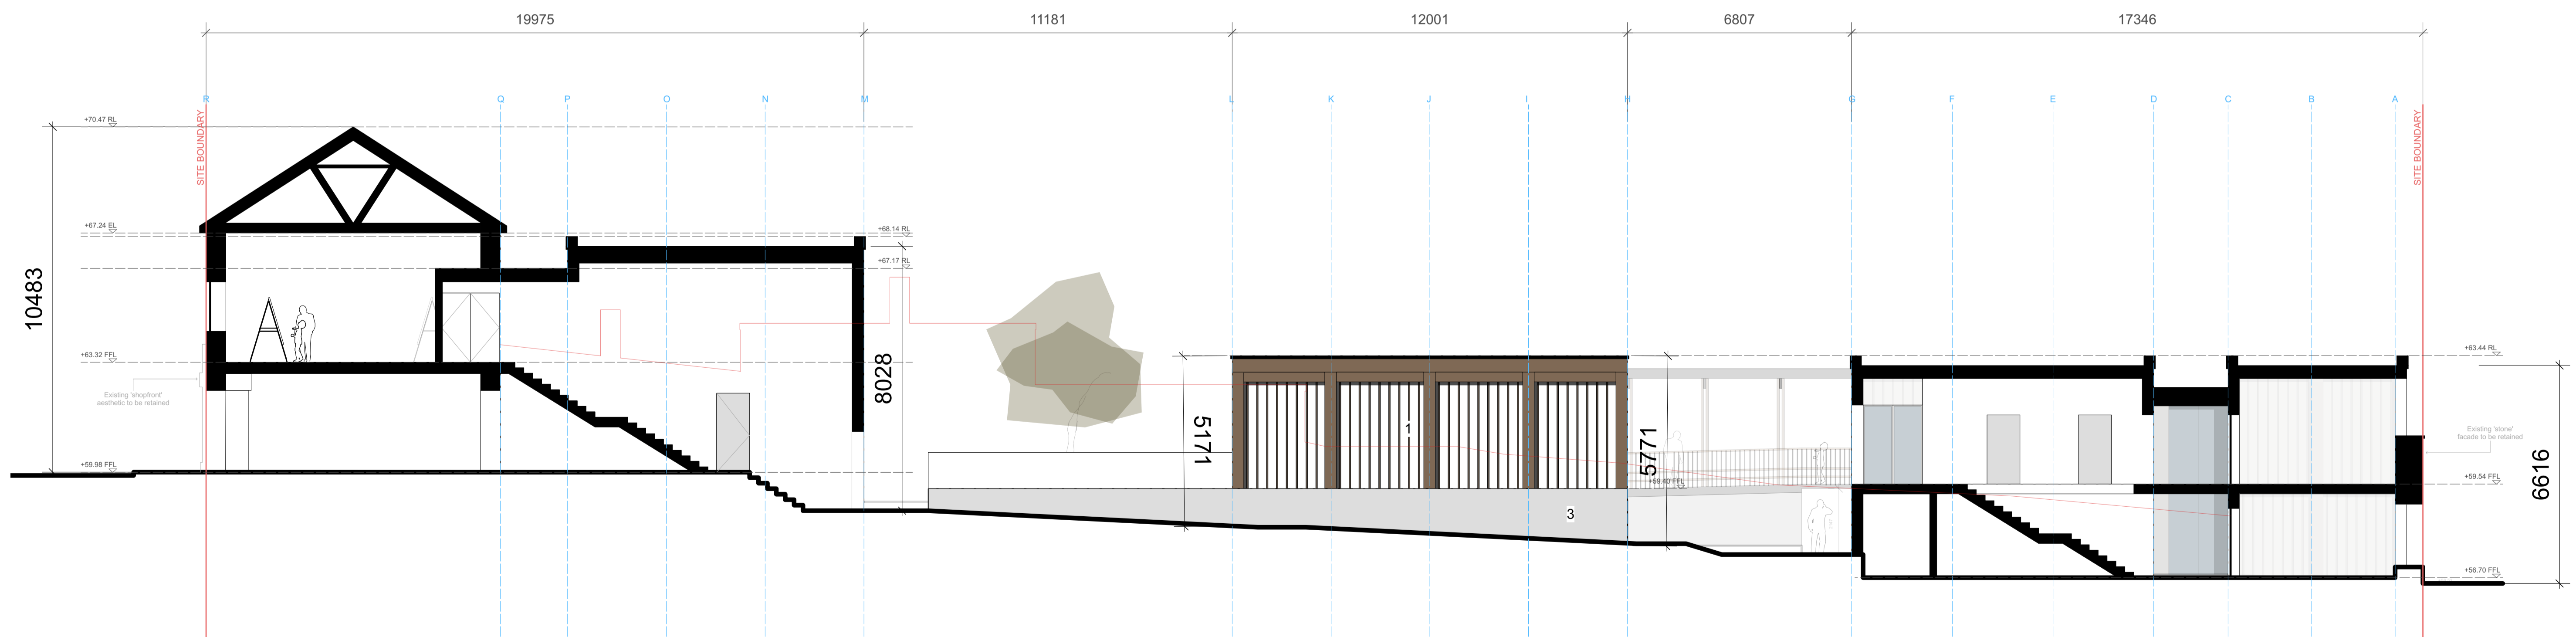

Proposed Site Section 02
Scale: 1:100

