


SITE LOCATION MAP

Scale: NTS

REPRODUCED FROM THE ORDNANCE SURVEY
BY PERMISSION OF THE GOVERNMENT.
LICENCE No. EN 0015721
OS MAPS, No.2428_1D

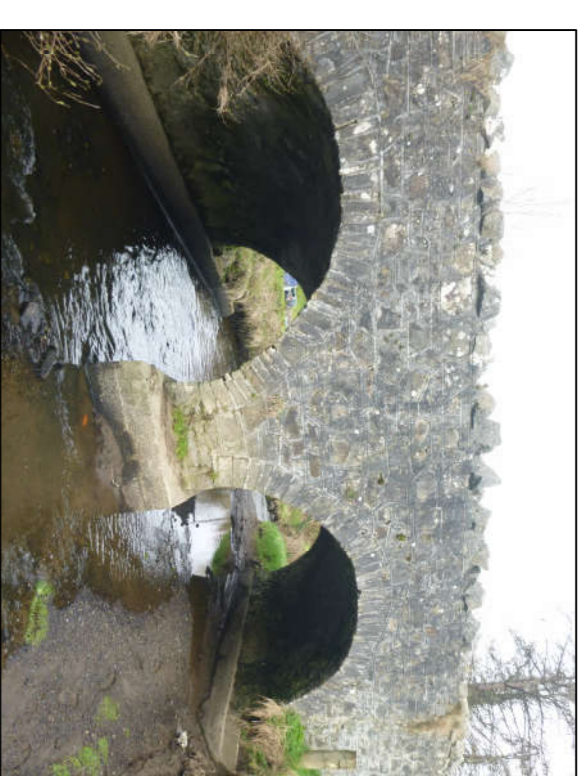

DOWNSTREAM ELEVATION



UPSTREAM ELEVATION




LOOKING EAST OVER BRIDGE



LOOKING WEST OVER BRIDGE

SITE PHOTOGRAPHS

Scale: NTS

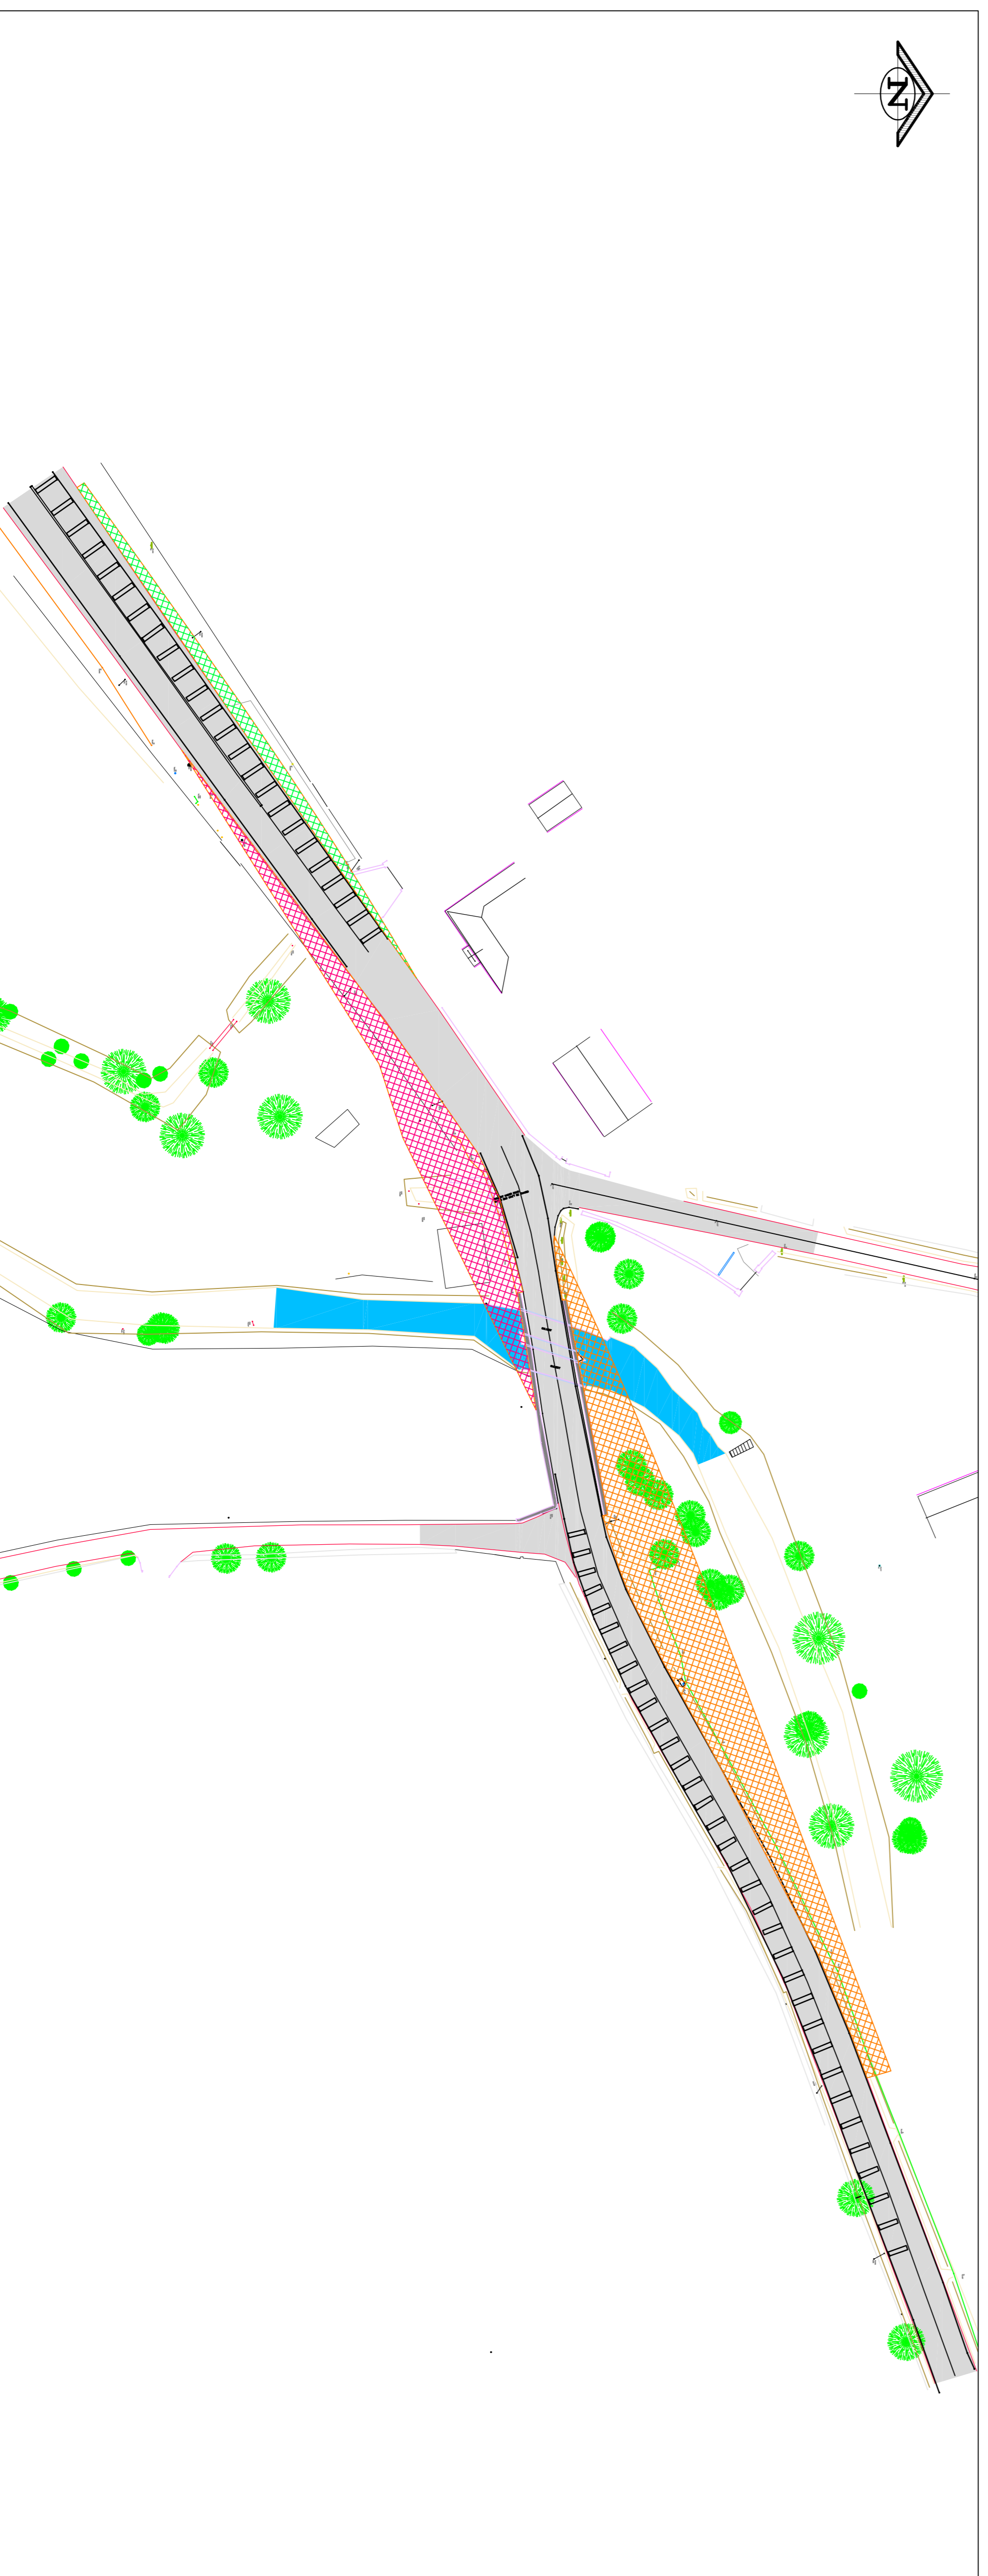

SITE LOCATION MAP

Scale 1:500

LEGEND:

- Land take required - Area 1 (702m²)
- Land take required - Area 2 (977.5m²)
- Land take required - Area 3 (109m²)

| | | | |
|--------------|----------------------------|-------------|-----|
| PO2 06.11.21 | ISSUED FOR PART 8 PLANNING | JRC | POD |
| PO1 06.10.21 | ISSUED FOR INFORMATION | JRC | POD |
| REV | DATE | DESCRIPTION | BY |
| | | | AP |

PROJECT:
WIDENING OF DERRYLEA BRIDGE AND
UPGRADE OF THE ADJACENT JUNCTIONS

TITLE:
EXISTING BRIDGE
MAPS AND LAYOUT PLANS

CLIENT:
CAVAN COUNTY COUNCIL



| | | | | | |
|---------------------|---------------------------------------|----------|------------|------------------|----------|
| DRAWN: | JRC | CHECKED: | JD | APPROVED: | POD |
| PROJECT NUMBER: | 22049 | DATE: | SEPT. 2021 | SCALE @ AS SHOWN | AS SHOWN |
| STATUS DESCRIPTION: | FOR REVIEW | STATUS: | S3 | | |
| DRAWING NUMBER: | 22049 - MWP - ZZ - ZZ - DR - C - 5101 | REV: | PO2 | | |