
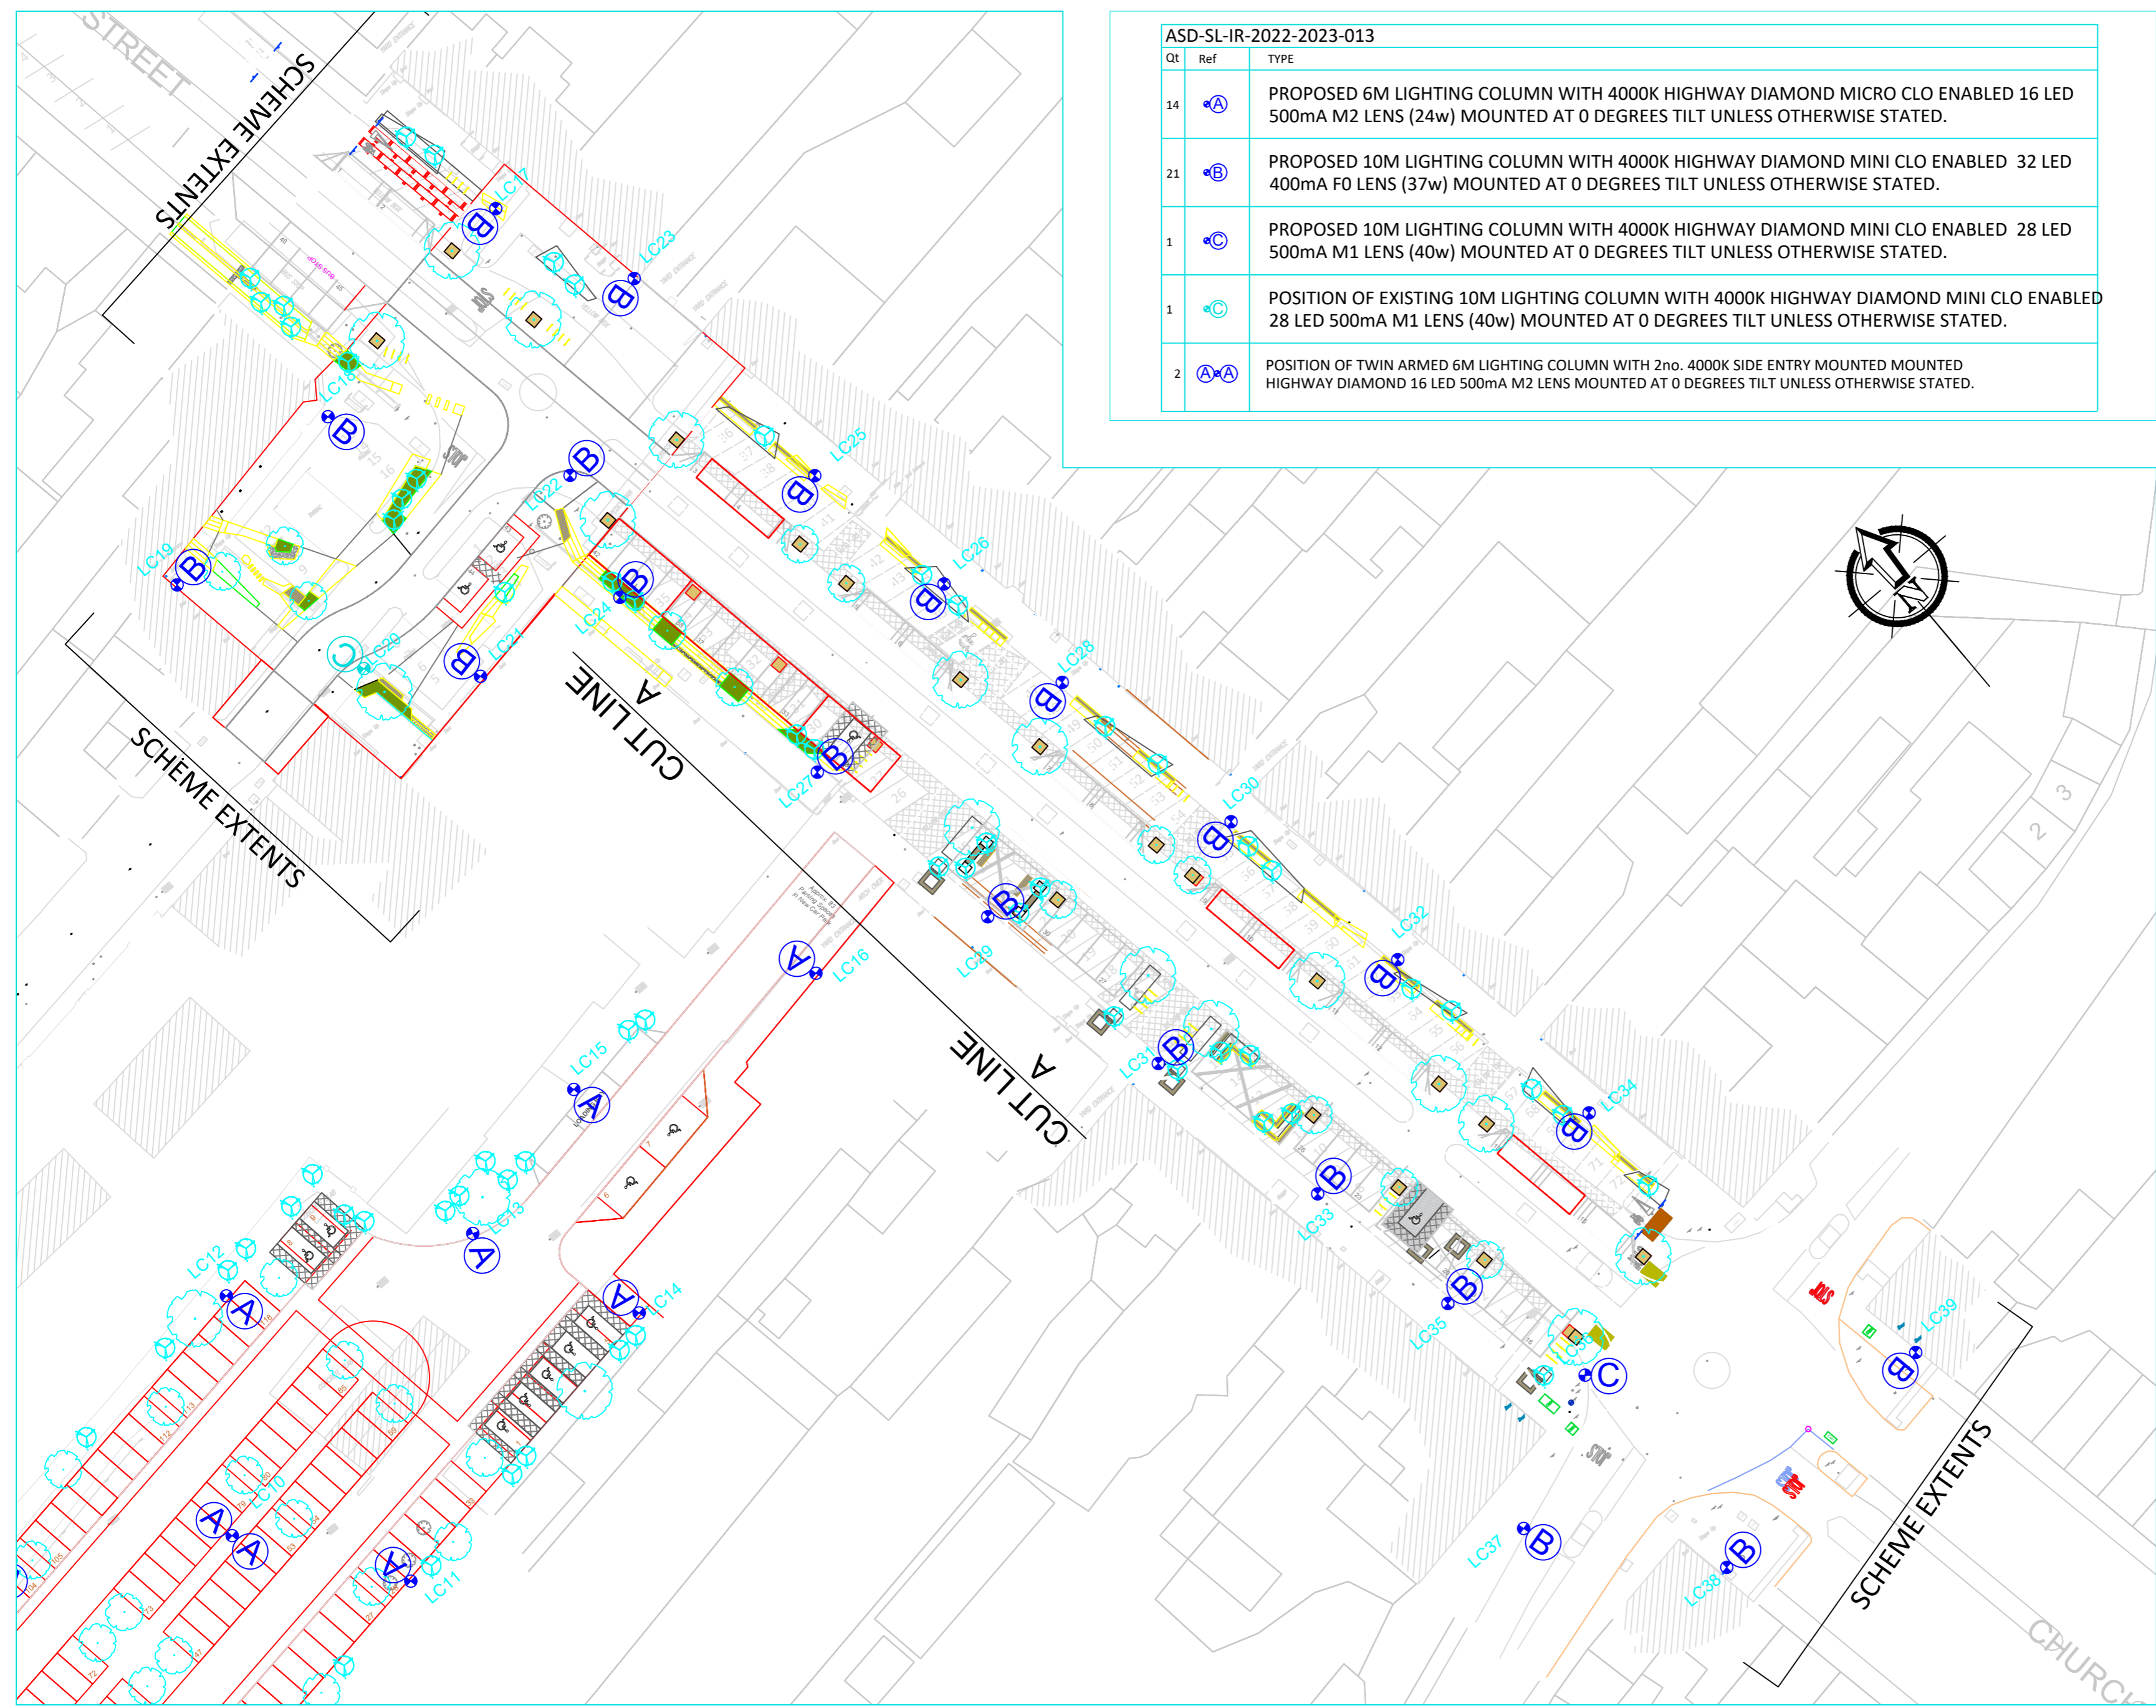


ASD-SL-IR-2022-2023-013

Qt	Ref	TYPE
14	Ⓐ	PROPOSED 6M LIGHTING COLUMN WITH 4000K HIGHWAY DIAMOND MICRO CLO ENABLED 16 LED 500mA M2 LENS (24w) MOUNTED AT 0 DEGREES TILT UNLESS OTHERWISE STATED.
21	Ⓑ	PROPOSED 10M LIGHTING COLUMN WITH 4000K HIGHWAY DIAMOND MINI CLO ENABLED 32 LED 400mA F0 LENS (37w) MOUNTED AT 0 DEGREES TILT UNLESS OTHERWISE STATED.
1	Ⓒ	PROPOSED 10M LIGHTING COLUMN WITH 4000K HIGHWAY DIAMOND MINI CLO ENABLED 28 LED 500mA M1 LENS (40w) MOUNTED AT 0 DEGREES TILT UNLESS OTHERWISE STATED.
1	Ⓓ	POSITION OF EXISTING 10M LIGHTING COLUMN WITH 4000K HIGHWAY DIAMOND MINI CLO ENABLED 28 LED 500mA M1 LENS (40w) MOUNTED AT 0 DEGREES TILT UNLESS OTHERWISE STATED.
2	ⒶⒷ	POSITION OF TWIN ARMED 6M LIGHTING COLUMN WITH 2no. 4000K SIDE ENTRY MOUNTED MOUNTED HIGHWAY DIAMOND 16 LED 500mA M2 LENS MOUNTED AT 0 DEGREES TILT UNLESS OTHERWISE STATED.

THE LIGHTING DESIGN HAS BEEN PREPARED IN ACCORDANCE WITH BS5489-1:2020 TO PROVIDE INDICATIVE COLUMN POSITIONS. FOR TRANSPARENCY AND THE AVOIDANCE OF DOUBT DRAWING no. ASD-SL-IR-2022-2023-013 IS NOT TO BE USED AS A CONSTRUCTION DRAWING. A SITE SURVEY HAS NOT BEEN CARRIED OUT IN ACCORDANCE WITH CDM 2015 AND HEA GUIDELINES. THEREFORE THE RESPONSIBILITIES OF ELIMINATING AND REDUCING RISK WILL NEED TO MITIGATED BY A COMPETENT PRINCIPLE DESIGNER.

REV	DESCRIPTION	DATE	BY
 STREET LIGHTING A DIVISION OF ASD LIGHTING PLC			
ASD LIGHTING PLC MANGHAM ROAD BARBOT HALL INDUSTRIAL ESTATE ROTHERHAM S61 4RJ			
TITLE STREET LIGHTING KINGSCOURT CO CAVAN SHEET 1 OF 2			
CUSTOMER CAVAN			
SCALE	DATE	08/11/22	
1:500	DRAWN	DME	
	CHECKED	BJS	
PAPER SIZE A2	APPROVED	MDE	
DRAWING NUMBER		REVISION	
ASD-SL-IR-2022-2023-013		R0	



ASD-SL-IR-2022-2023-013		
Qt	Ref	TYPE
14	(A)	PROPOSED 6M LIGHTING COLUMN WITH 4000K HIGHWAY DIAMOND MICRO CLO ENABLED 16 LED 500mA M2 LENS (24w) MOUNTED AT 0 DEGREES TILT UNLESS OTHERWISE STATED.
21	(B)	PROPOSED 10M LIGHTING COLUMN WITH 4000K HIGHWAY DIAMOND MINI CLO ENABLED 32 LED 400mA F0 LENS (37w) MOUNTED AT 0 DEGREES TILT UNLESS OTHERWISE STATED.
1	(C)	PROPOSED 10M LIGHTING COLUMN WITH 4000K HIGHWAY DIAMOND MINI CLO ENABLED 28 LED 500mA M1 LENS (40w) MOUNTED AT 0 DEGREES TILT UNLESS OTHERWISE STATED.
1	(C)	POSITION OF EXISTING 10M LIGHTING COLUMN WITH 4000K HIGHWAY DIAMOND MINI CLO ENABLED 28 LED 500mA M1 LENS (40w) MOUNTED AT 0 DEGREES TILT UNLESS OTHERWISE STATED.
2	(A/A)	POSITION OF TWIN ARMED 6M LIGHTING COLUMN WITH 2no. 4000K SIDE ENTRY MOUNTED MOUNTED HIGHWAY DIAMOND 16 LED 500mA M2 LENS MOUNTED AT 0 DEGREES TILT UNLESS OTHERWISE STATED.

THE LIGHTING DESIGN HAS BEEN PREPARED IN ACCORDANCE WITH BS5489-1:2020 TO PROVIDE INDICATIVE COLUMN POSITIONS. FOR TRANSPARENCY AND THE AVOIDANCE OF DOUBT DRAWING no. ASD-SL-IR-2022-2023-013 IS NOT TO BE USED AS A CONSTRUCTION DRAWING. A SITE SURVEY HAS NOT BEEN CARRIED OUT IN ACCORDANCE WITH CDM 2015 AND HEA GUIDELINES. THEREFORE THE RESPONSIBILITIES OF ELIMINATING AND REDUCING RISK WILL NEED TO MITIGATED BY A COMPETENT PRINCIPLE DESIGNER.

REV	DESCRIPTION	DATE	BY
 STREET LIGHTING A DIVISION OF ASD LIGHTING PLC			
ASD LIGHTING PLC MANGHAM ROAD BARBOT HALL INDUSTRIAL ESTATE ROTHERHAM S61 4RJ			
TITLE STREET LIGHTING KINGSCOURT CO CAVAN SHEET 2 OF 2			
CUSTOMER CAVAN			
SCALE	DATE	08/11/22	
1:500	DRAWN	DME	
	CHECKED	BJS	
PAPER SIZE	APPROVED	MDE	
A2			
DRAWING NUMBER		REVISION	
ASD-SL-IR-2022-2023-013		R0	