


68% of parking spaces were occupied over 8 hour survey.
 32% of parking spaces were vacant over 8 hour survey.
 8 instances of vacant parking spaces in any one hour over the 8 hour survey.
 5 vacant parking spaces was vacant for 3hrs.
 5 spaces were occupied for greater than 2 hours by the same vehicles.
 6 spaces were occupied for greater than 6 hours by same vehicles.

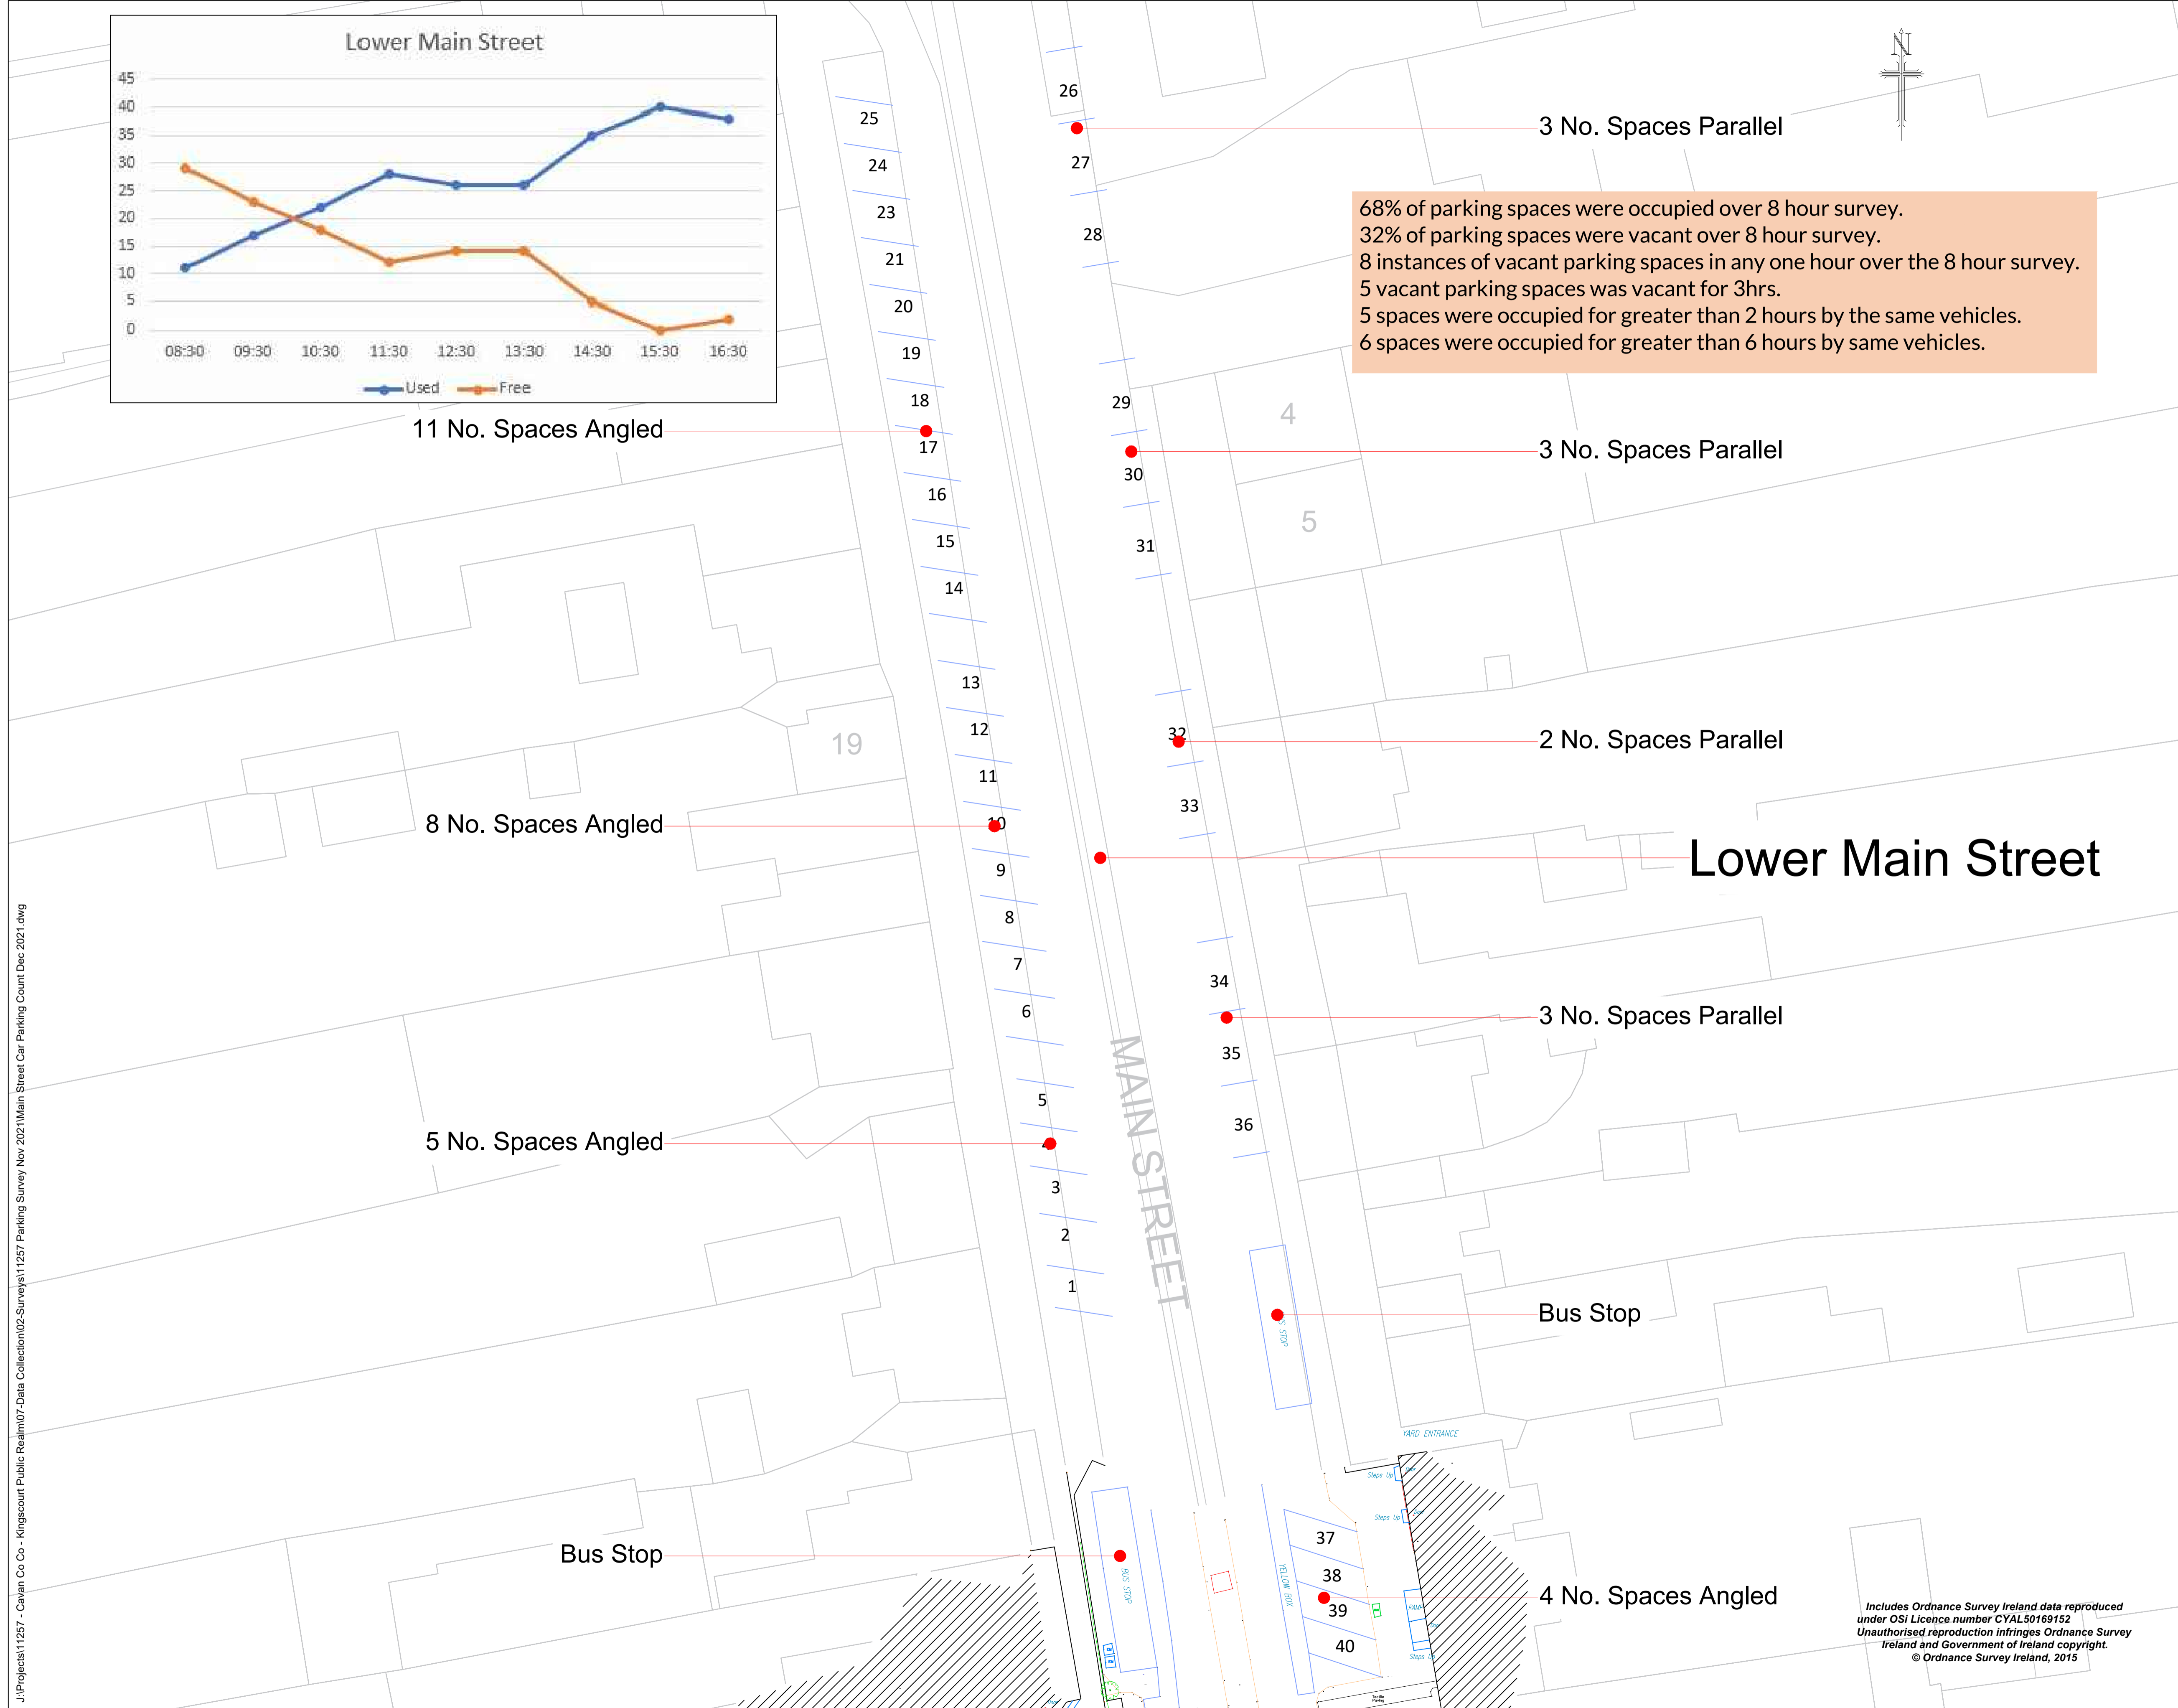

- NOTES**
1. FIGURED DIMENSIONS ONLY TO BE TAKEN FROM THIS DRAWING
 2. ALL DRAWINGS TO BE CHECKED BY THE CONTRACTOR ON SITE
 3. ENGINEER TO BE INFORMED BY THE CONTRACTOR OF ANY DISCREPANCIES BEFORE ANY WORK COMMENCES
 4. ALL LEVELS SHOWN RELATE TO ORDNANCE SURVEY DATUM AT MALIN HEAD, THE GEOGRAPHIC COORDINATE SYSTEM IS TO IRISH TRANSVERSE MERCATOR (ITM)

Rev.	Date	Description	By	Chkd
A	Dec '21	FIRST ISSUE	JM.	J.N.

Client
Cavan County Council

Project
KINGSCOURT PUBLIC REALM

Title
KINGSCOURT - PARKING SURVEY FOR LOWER MAIN STREET

Scale **1:250 @ A1, 1:500 @ A3**

Prepared by: D.C.	Checked P.C.	Date DEC 2021
Project Director Shane Kelly		
Drawing Status DRAFT		

Consulting, Civil and Structural Engineers,
 Fairgreen House, Fairgreen Road,
 Galway, Ireland.
 tel: +353-(0)91-565211
 fax: +353-(0)91-565398
 e-mail: galway@tobin.ie
 www.tobin.ie

Includes Ordnance Survey Ireland data reproduced under OSI Licence number CYAL50169152. Unauthorised reproduction infringes Ordnance Survey Ireland and Government of Ireland copyright. © Ordnance Survey Ireland, 2015

Drawing No. **11257-1003 A**

J:\Projects\11257 - Cavan Co - Kingscourt Public Realm\07-Data Collection\02-Survey\11257 Parking Survey Nov 2021\Main Street Car Parking Count Dec 2021.dwg