



Site Layout Plan

1:500

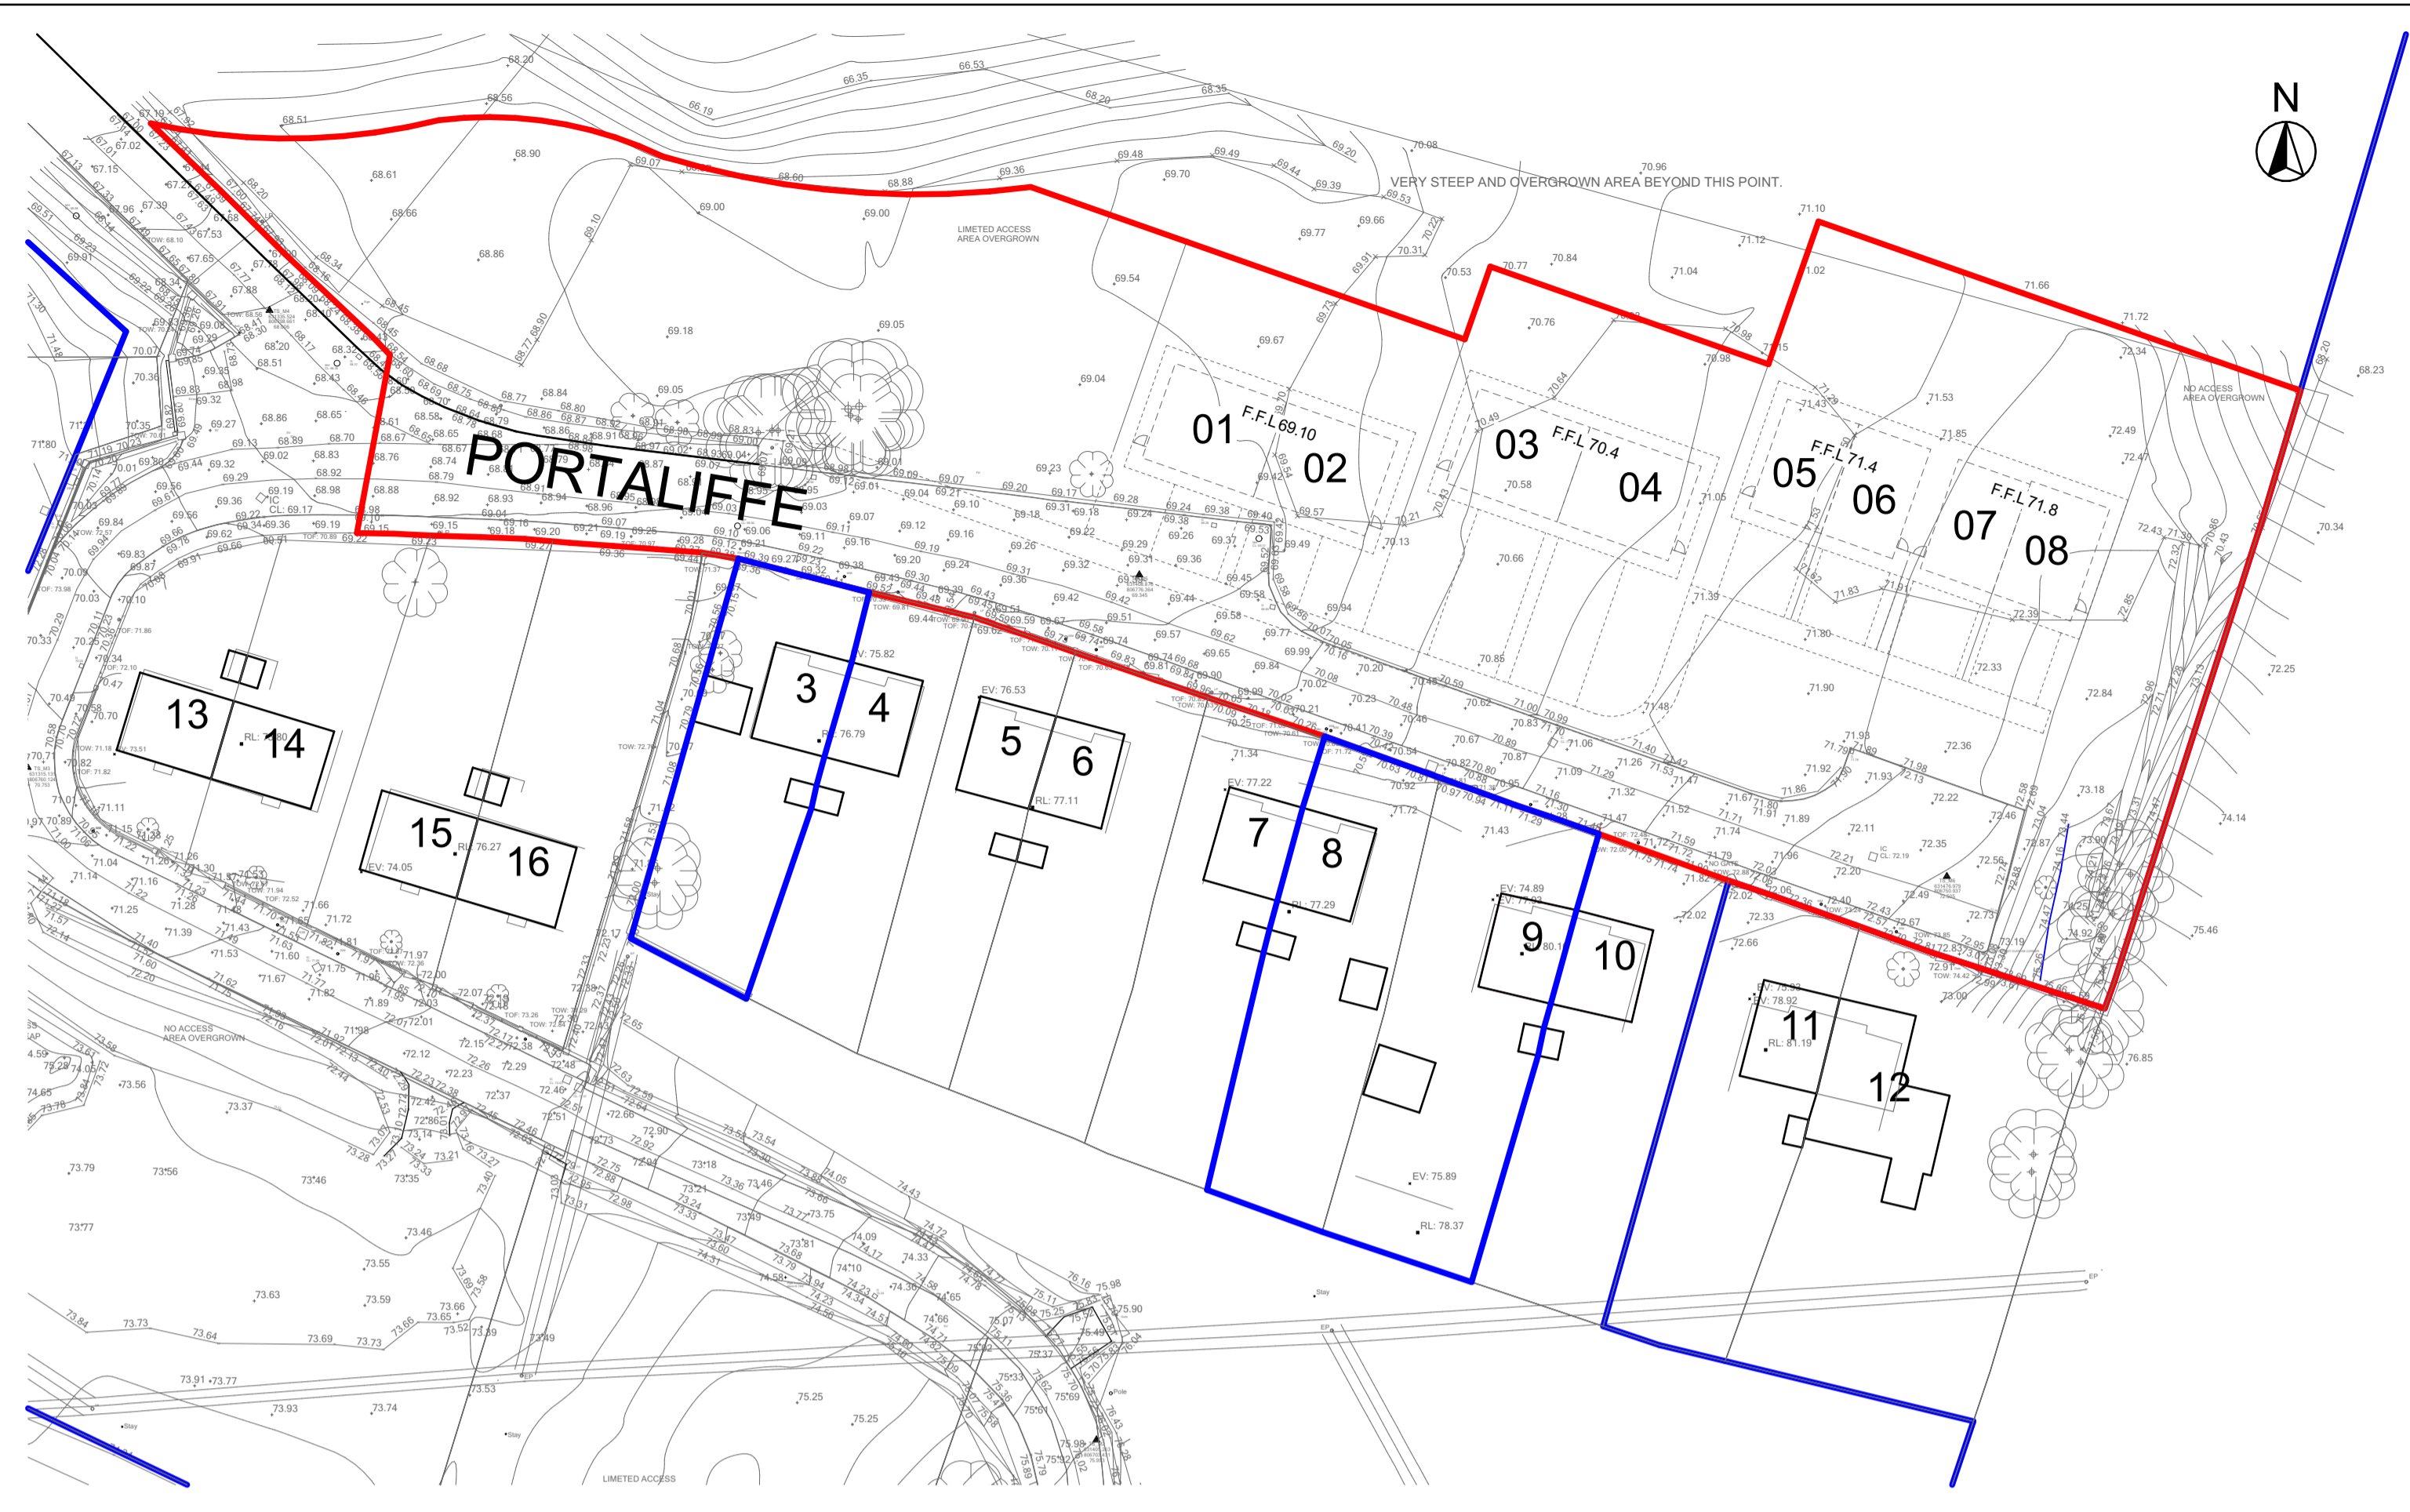


Site Survey

1:500

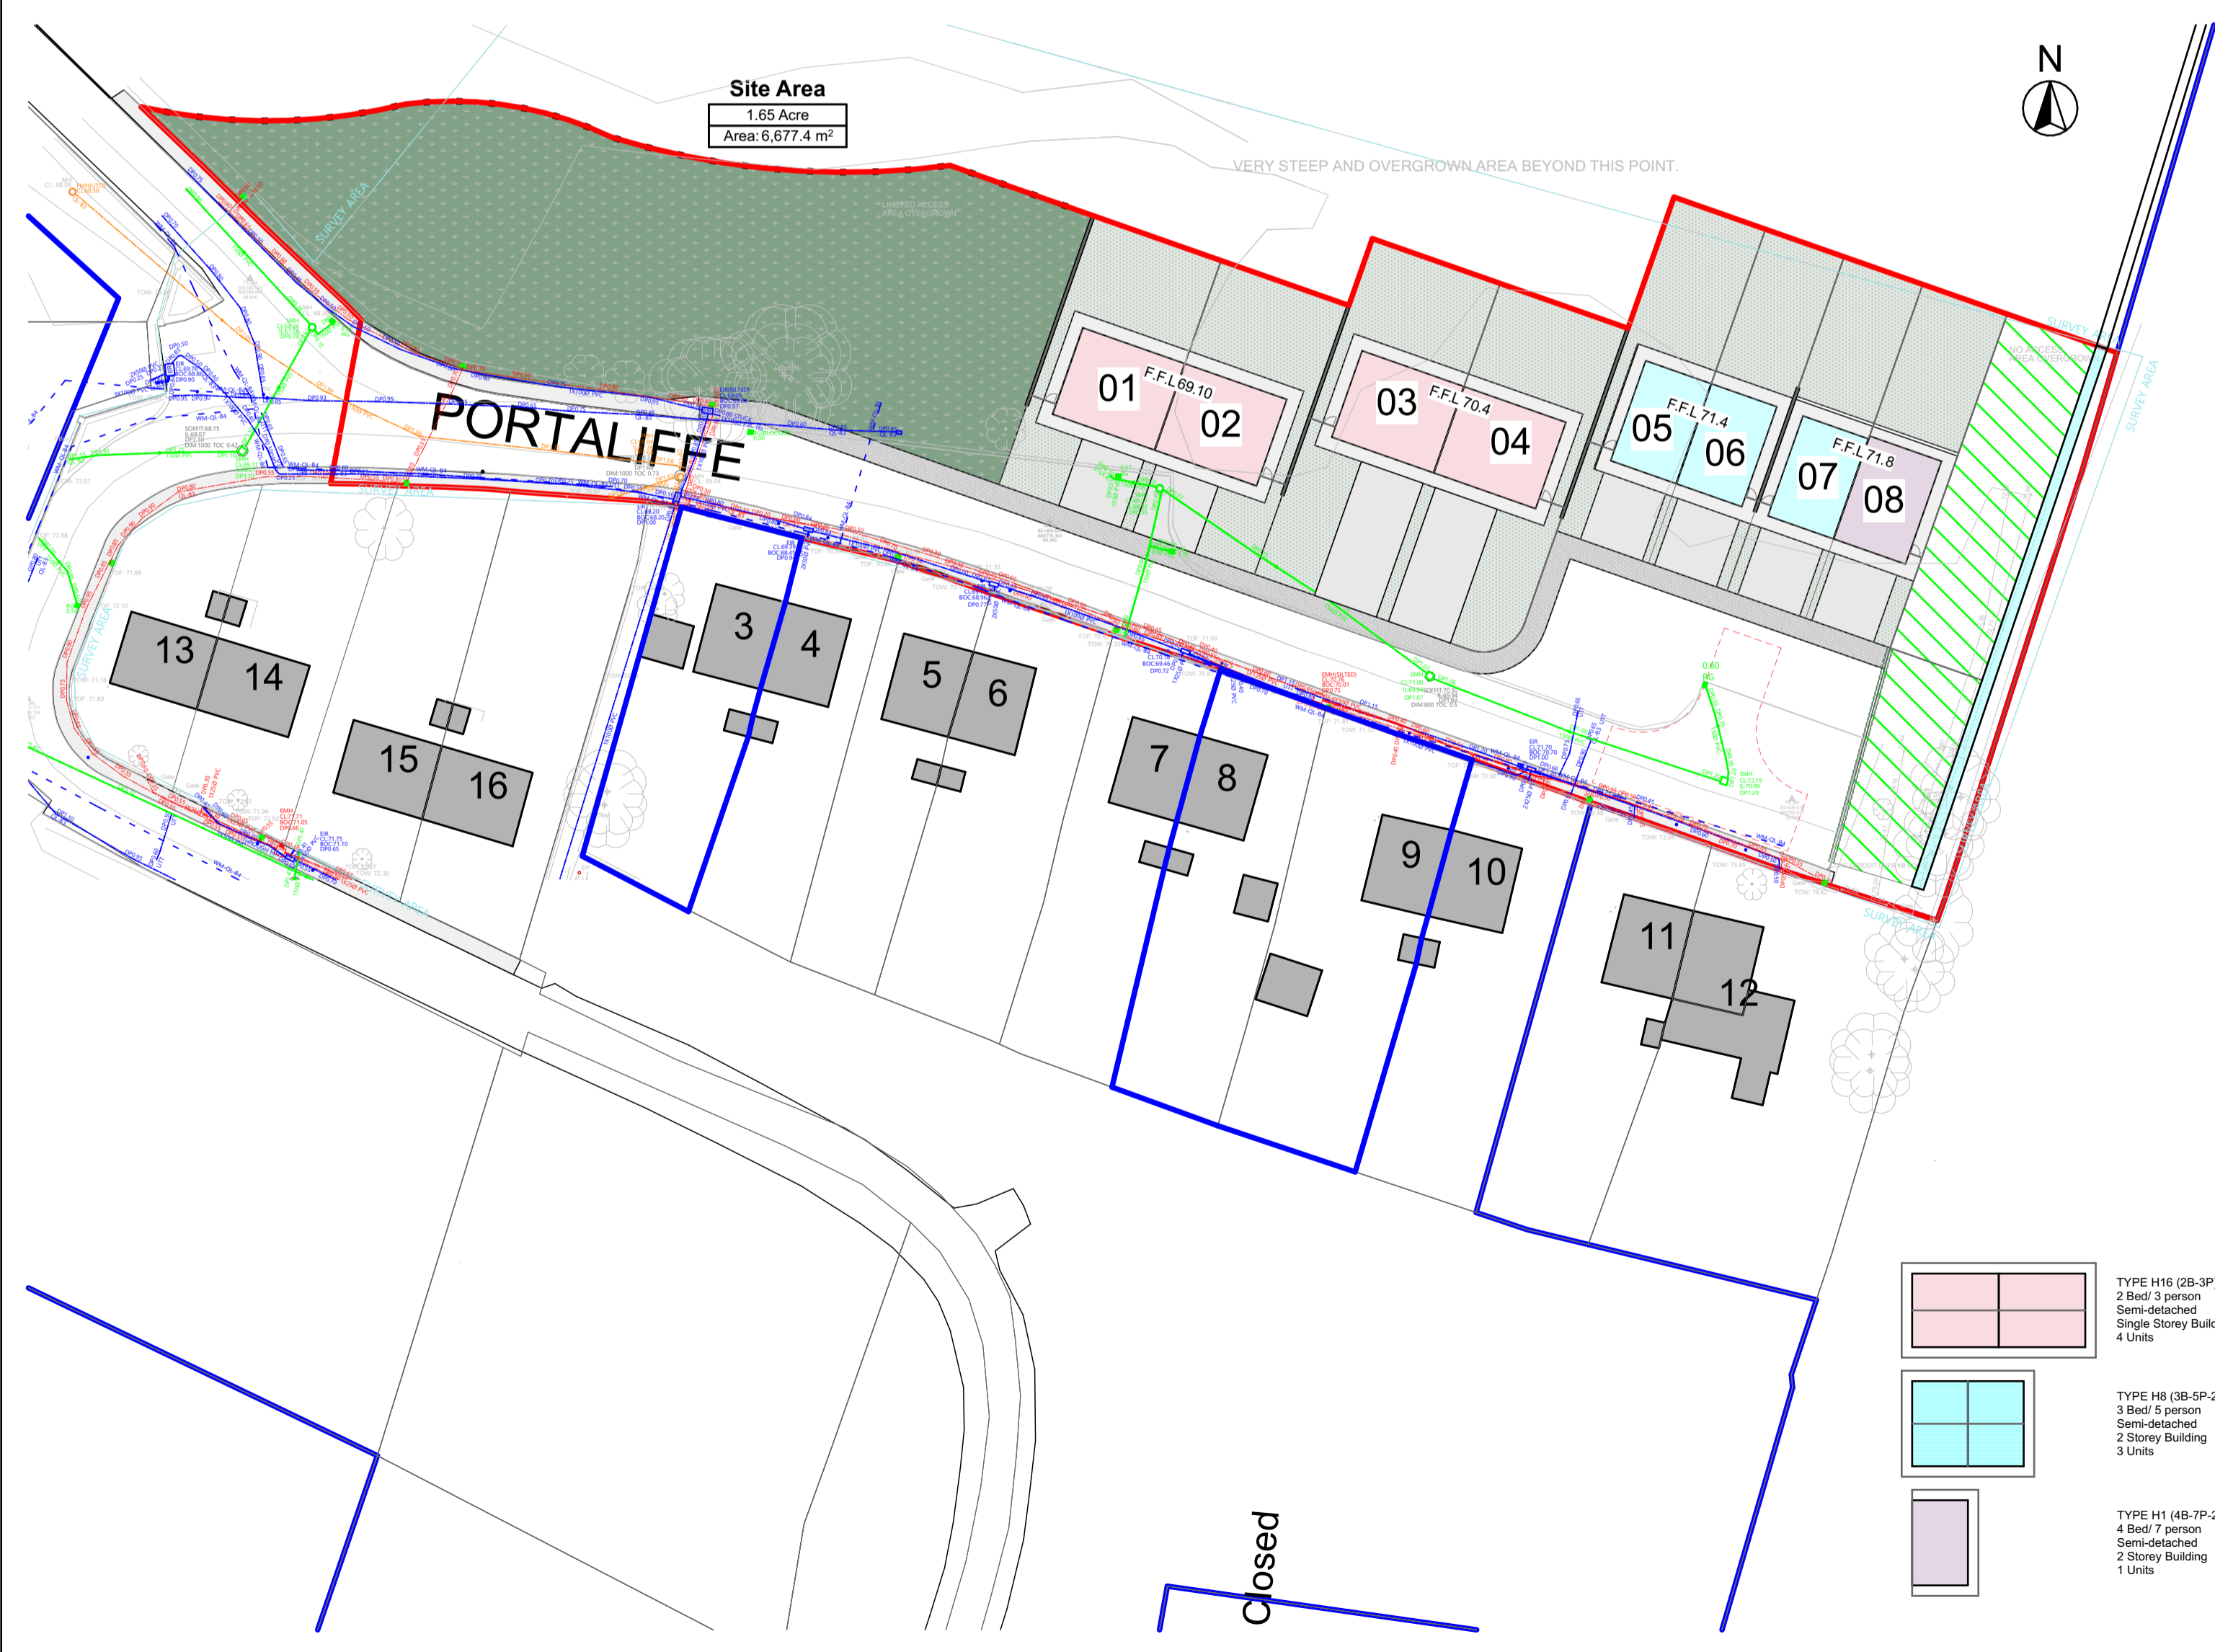

Site Layout with Services

1:500

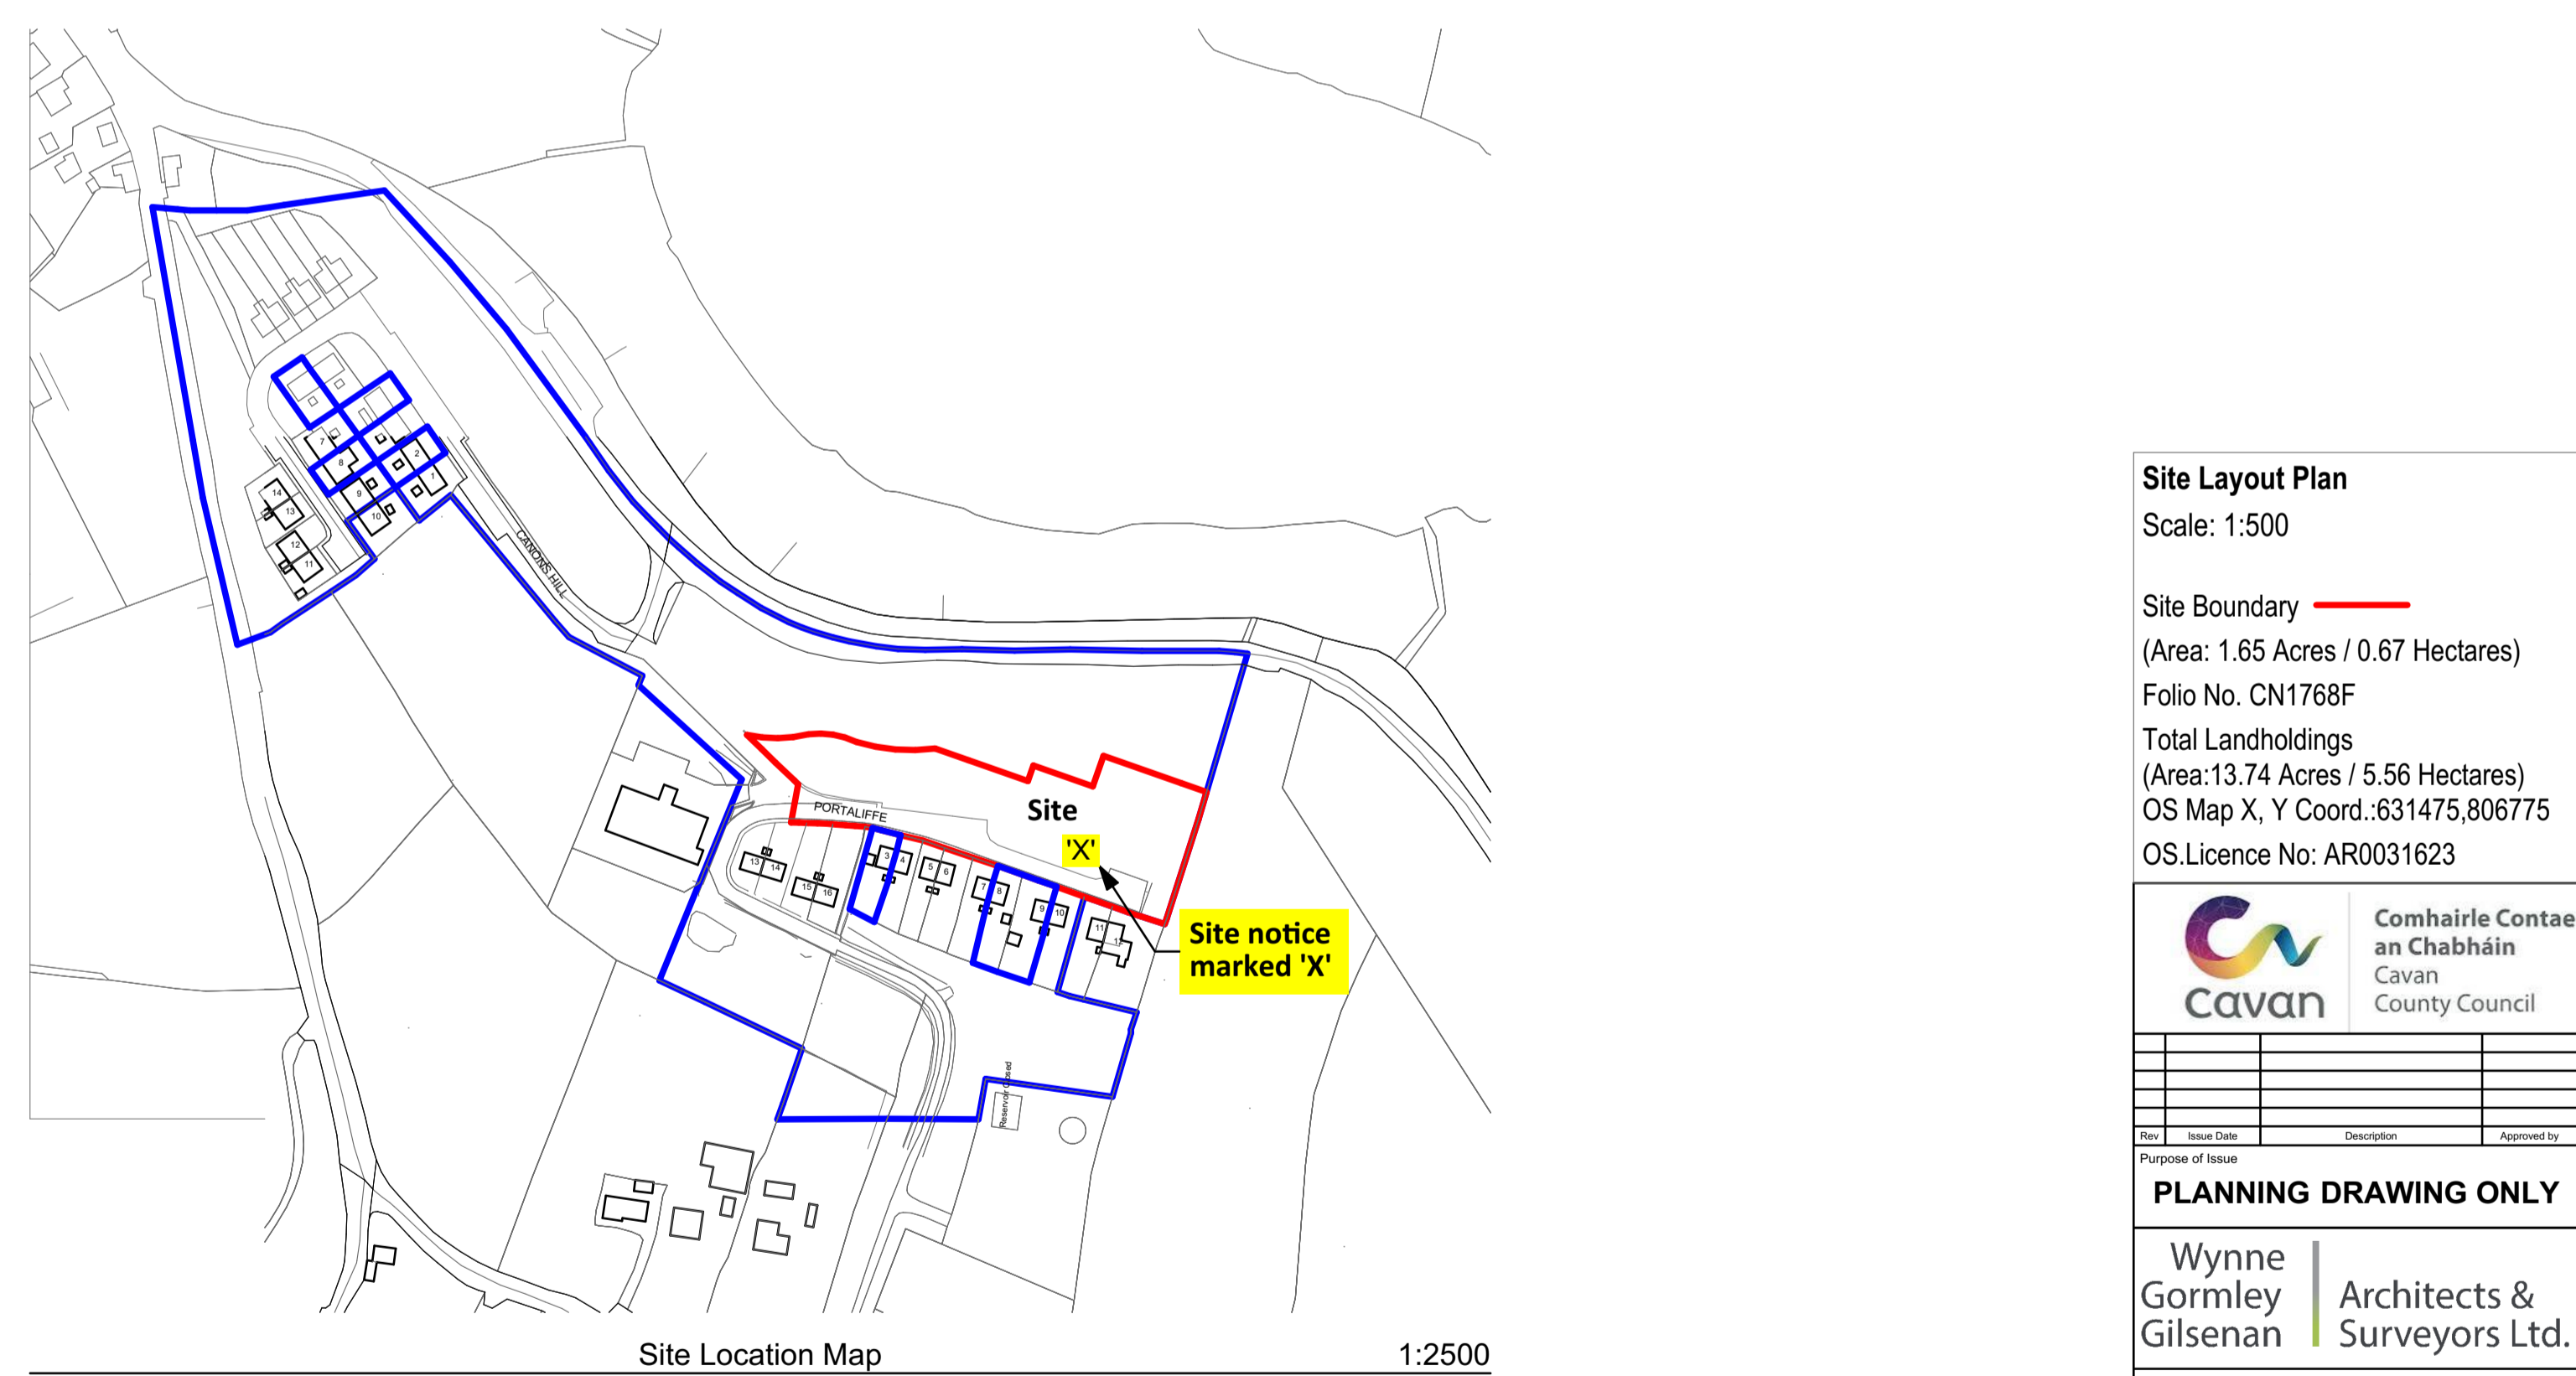

Site Location Map

1:2500

Site Layout Plan
Scale: 1:500

Site Boundary (Area: 1.65 Acres / 0.67 Hectares)
Folio No. CN1768F
Total Landholdings (Area: 13.74 Acres / 5.56 Hectares)
OS Map X, Y Coord.: 631475, 806775
OS Licence No: AR0031623



Rev.	Issue Date	Description	Approved by

PLANNING DRAWING ONLY

Wynne Gormley Architects & Surveyors Ltd.
Gilsenan

WGG ARCHITECTS & SURVEYORS LTD
COPYRIGHT RESERVED

PROPOSED HOUSING DEVELOPMENT @ PORTALIFFE, KILLESHANDRA, CO. CAVAN FOR CAVAN COUNTY COUNCIL

Scale @	Dwg no.	Amend.
As indicated	PL 23-018-001	
Date:	Description:	
23/08/2023	Site Layout Plan, Site Layout Plan & Services, Site Survey & Site Location Map	
Drawn by:		
J Mrowiec		
Checked by:		
E Gilsenan		

21, Church View, Cavan
T +353 49 43 61096
F +353 49 43 62907
E info@wggarchitects.ie
W www.wggarchitects.ie

