

- Notes:
- All dimensions are in millimeters unless stated otherwise. All levels are in meters referenced to AOD.
 - The mapping illustrated on this drawing is the proposed site layout which will be subject to change following design development.
 - This drawing should be read in conjunction with all relevant drawings (Architectural and Engineering).
 - This drawing is provided to illustrate the proposed levels and retaining structures for the site. All other features illustrated are indicative only and the respective drawing should be consulted if discrepancies occur.
 - Final levels are subject to minor change depending on site layout client discussions.

- LEGEND:
- Site boundary
 - Proposed Levels
 - Existing Levels
 - Proposed proprietary concrete block geosynthetic reinforced segmental retaining wall system
 - Proposed Timber crib retaining wall
 - Proposed Grass Reinforced Bank

Rev	Issue Date	Description	App
P3	05/03/2024	Site Layout Amended	PC
P2	26/02/2024	Amendments to Accommodate Bridge	PA

Status: FOR PLANNING

Client: Cavan County Council

Project: Cavan Regional Sports Campus

Drawing: Proposed Layout-Levels-Sheet 1 of 5

Scale: 1:500 @ A1

McAdam
ENHANCING LOCAL COMMUNITIES

Contact Details: 1c Montgomery House, 478 Castlereagh Road, Belfast, BT5 6BQ. T: 028 9040 2000, E: admin@mcadamdesign.co.uk, www.mcadamdesign.co.uk

Drawn: PC	Checked: PA	Approved: PA
Date: 19/12/2023	Date: 19/12/2023	Date: 19/12/2023


Project: CRSP - MCA - 00 - 00 - DR - C - 1101 - P3

Project Number: A2156 | Status code & Description: S4

All dimensions are in metres. Figured dimensions to be taken in preference to scale dimensions. Dimensions to be checked on site. © 2021 McAdam Design Ltd.

- Notes:
- All dimensions are in millimeters unless stated otherwise. All levels are in meters referenced to AOD.
 - The mapping illustrated on this drawing is the proposed site layout which will be subject to change following design development.
 - This drawing should be read in conjunction with all relevant drawings (Architectural and Engineering).
 - This drawing is provided to illustrate the proposed levels and retaining structures for the site. All other features illustrated are indicative only and the respective drawing should be consulted if discrepancies occur.
 - Final levels are subject to minor change depending on site layout client discussions.

- LEGEND:
- Site boundary
 - Proposed Levels
 - Existing Levels
 - Proposed proprietary concrete block geosynthetic reinforced segmental retaining wall system
 - Proposed Timber cribb retaining wall
 - Proposed Grass Reinforced Bank

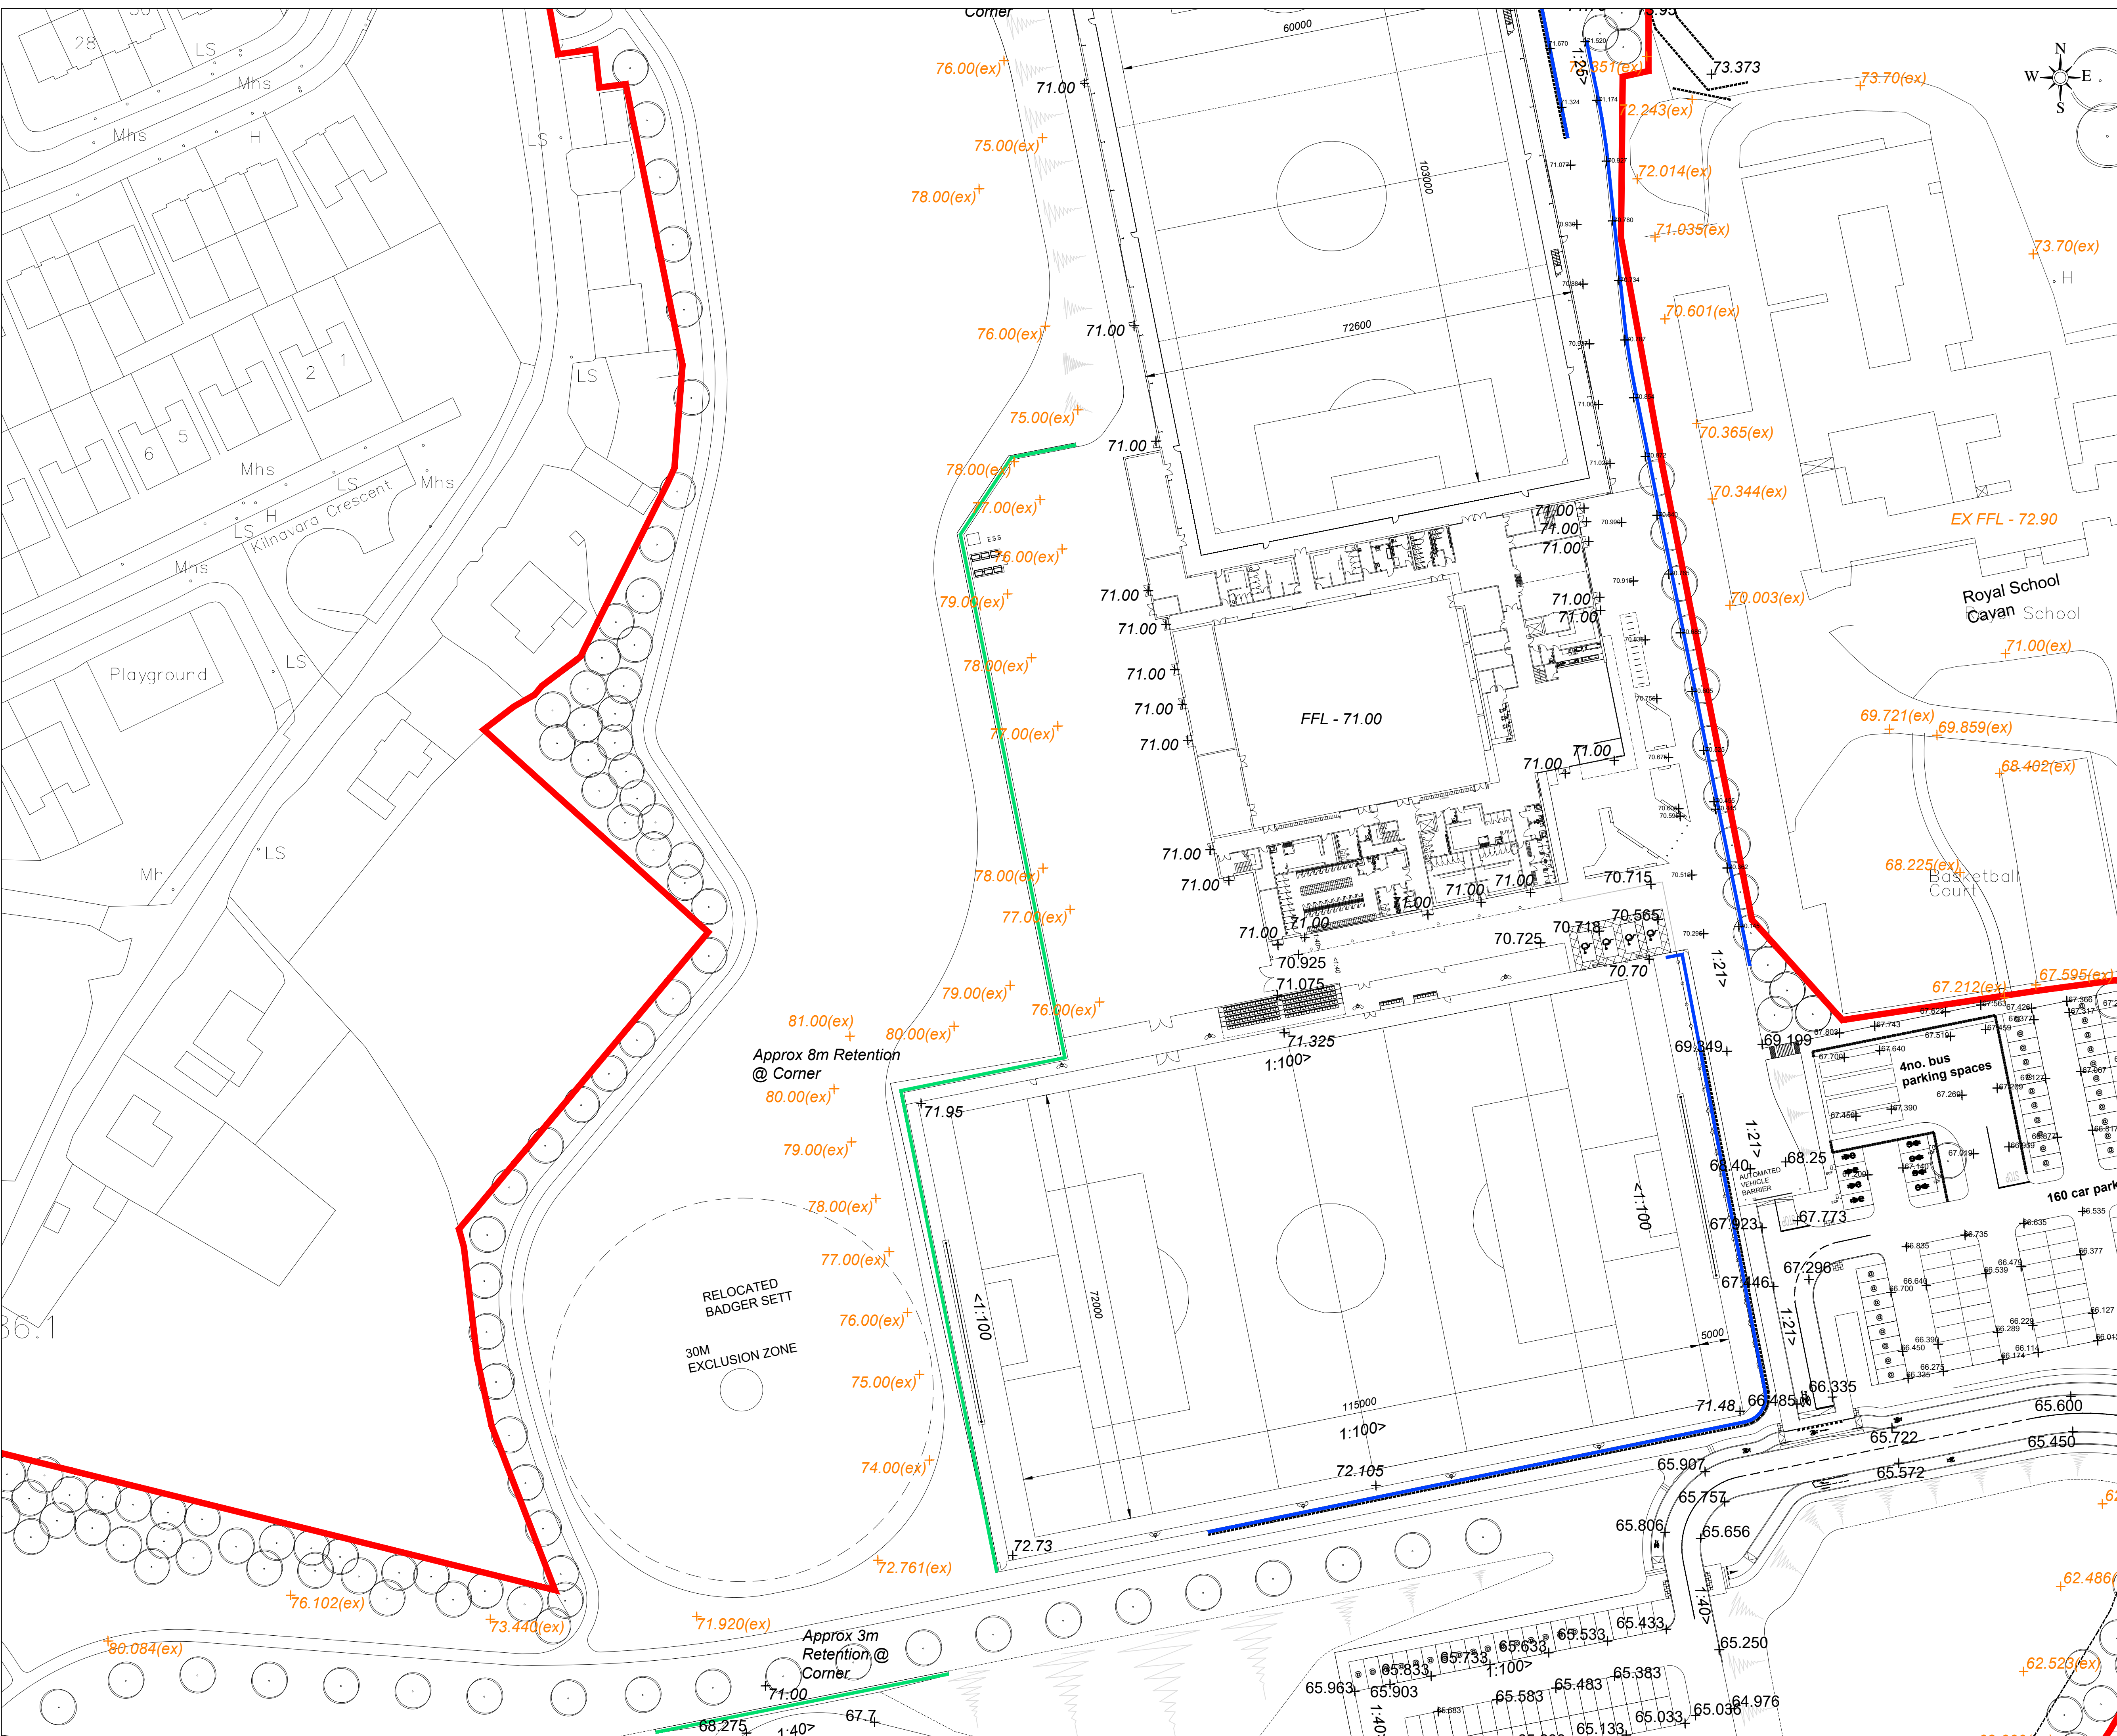

Rev	Issue Date	Description	App
P3	05/03/2024	Site Layout Amended	PC
P2	26/02/2022	Amendments to Accommodate Bridge	PA

Status: **FOR PLANNING**

Client: **Cavan County Council**

Project: **Cavan Regional Sports Campus**

Drawing: **Proposed Layout-Levels-Sheet 2 of 5**

Scale: **1:500 @ A1**

McAdam
ENHANCING LOCAL COMMUNITIES


Contact Details: 1c Montgomery House, 478 Castlereagh Road, Belfast, BT5 6BQ. T: 028 9040 2000, E: admin@mcadamdesign.co.uk, www.mcadamdesign.co.uk

Drawn	PC	Checked	PA	Approved	PA
Date	19/12/2023	Date	19/12/2023	Date	19/12/2023

Project: CRSP - MCA - 00 - 00 - DR - C - 1102 - P3

Project Number: A2156 | Status code & Description: S4

All dimensions are in metres. Figured dimensions to be taken in preference to scale dimensions. Dimensions to be checked on site. © 2021 McAdam Design Ltd.

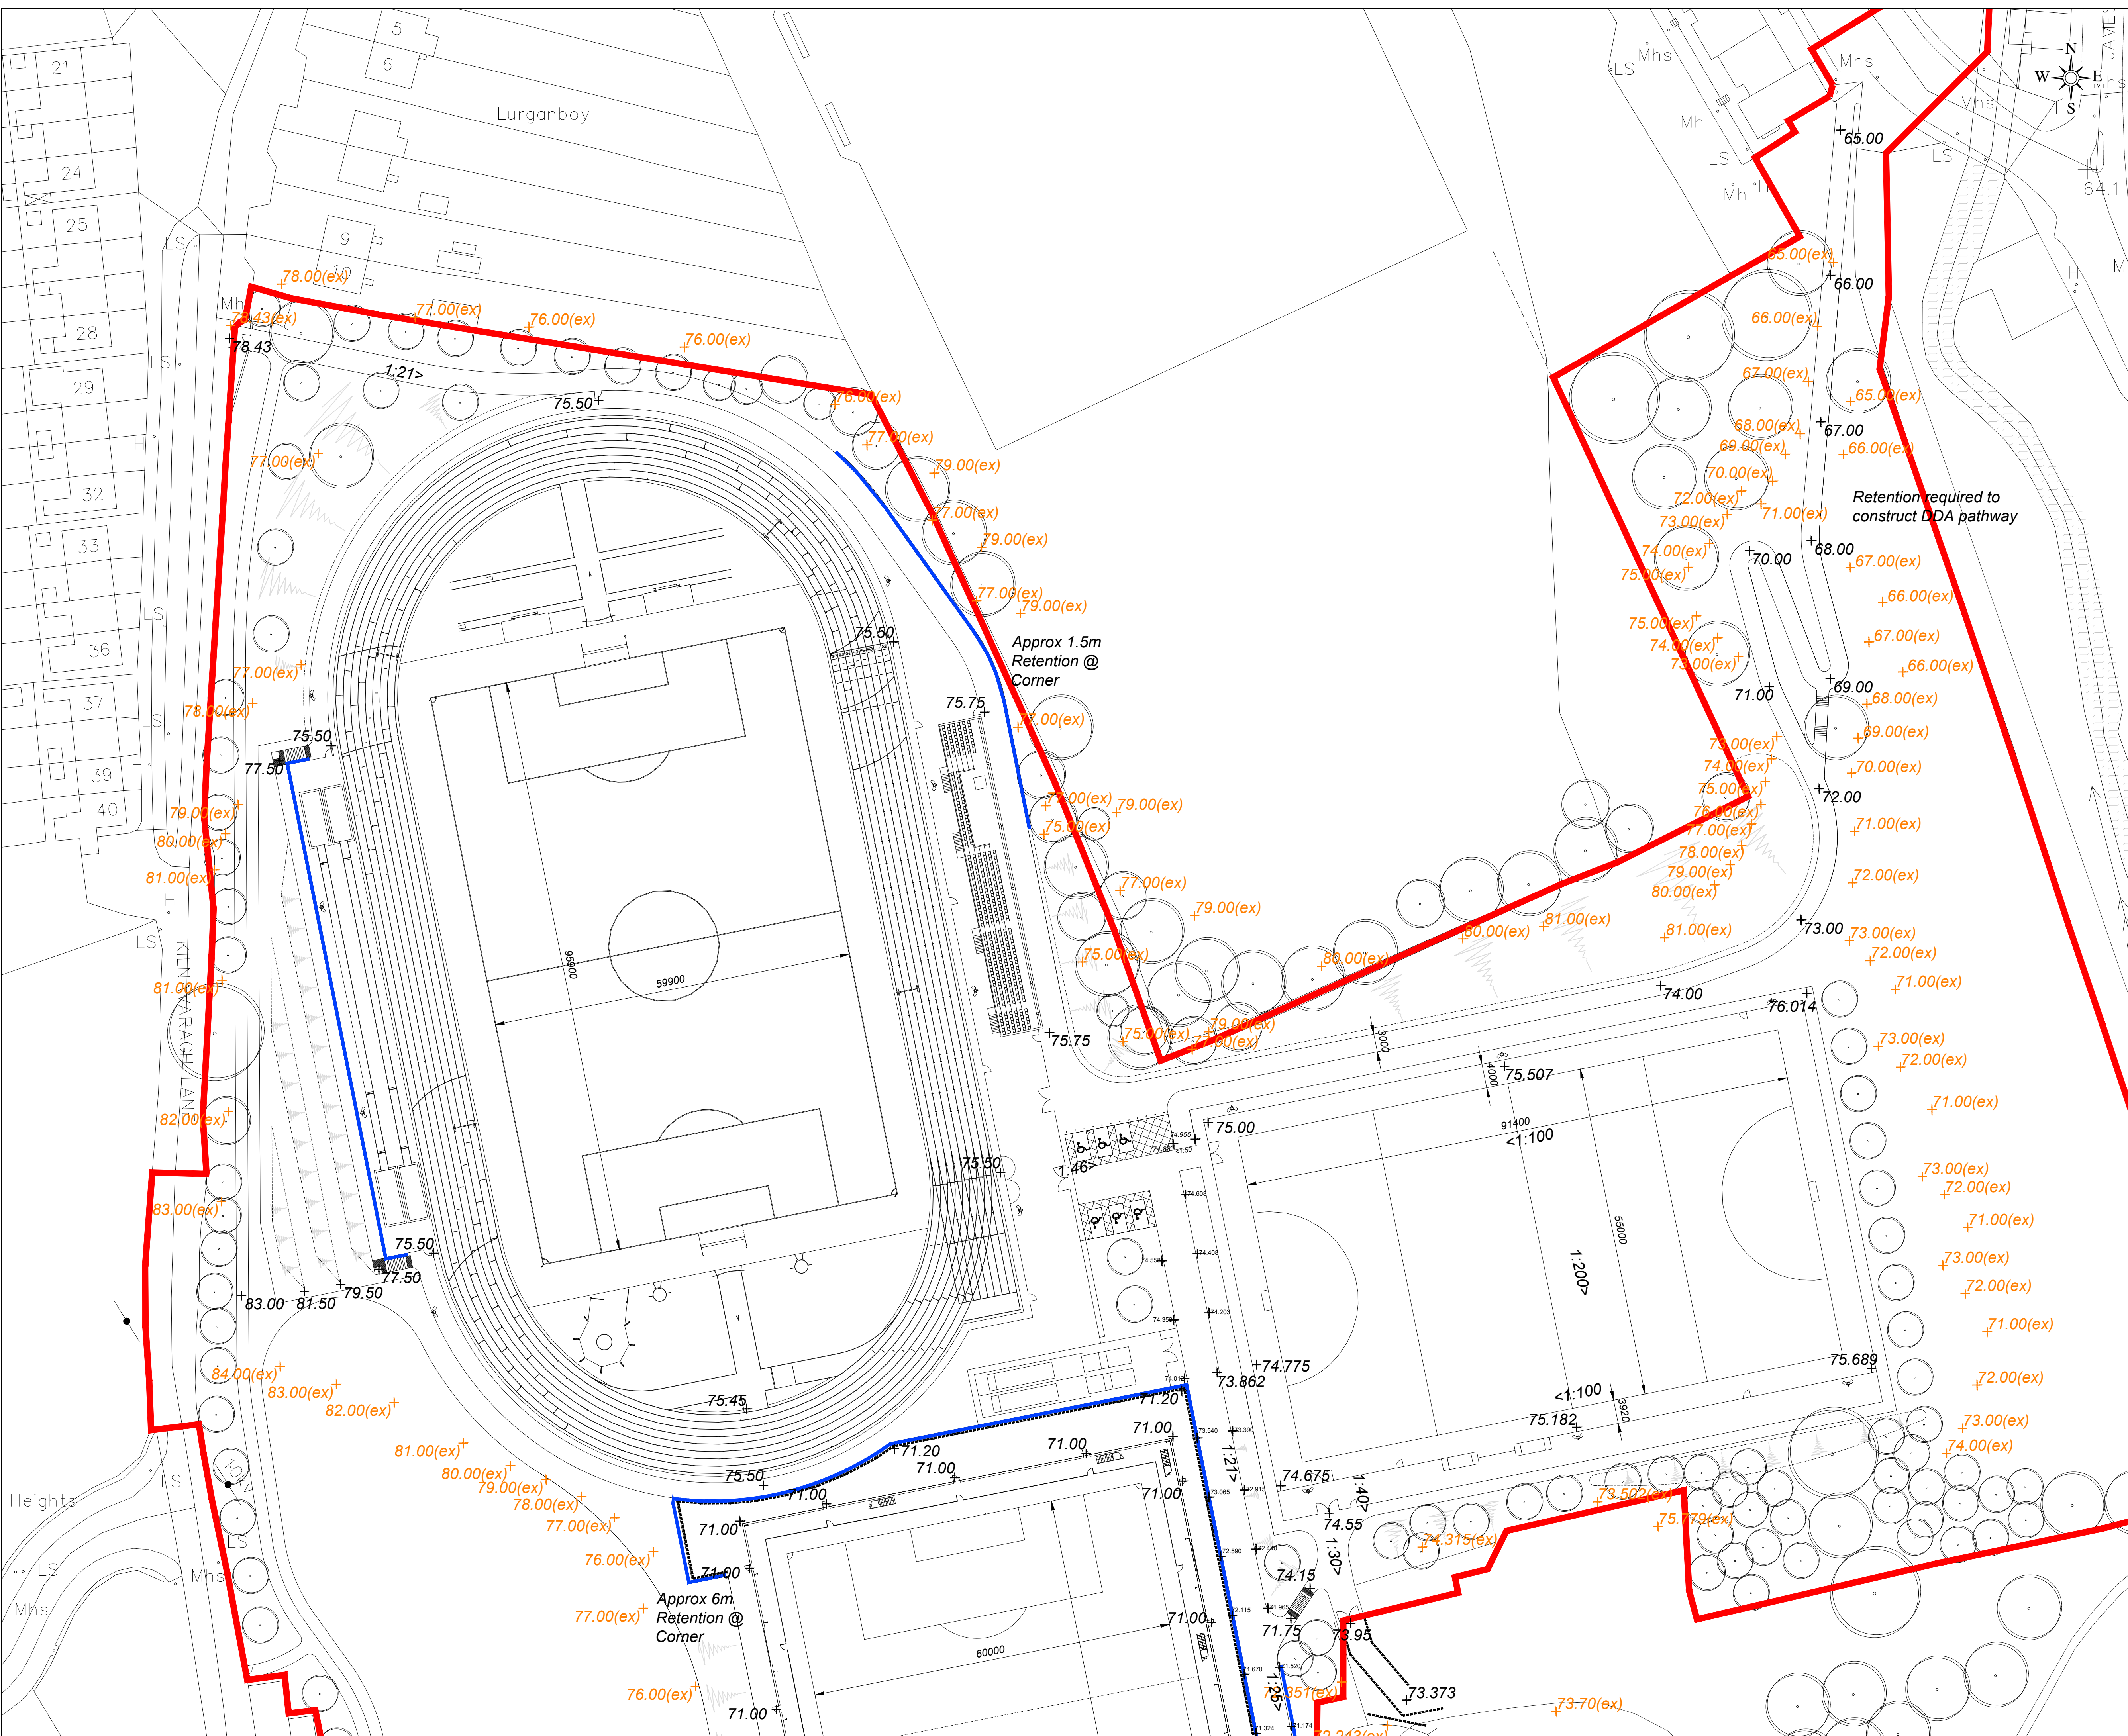

- Notes:
1. All dimensions are in millimeters unless stated otherwise. All levels are in meters referenced to AOD.
 2. The mapping illustrated on this drawing is the proposed site layout which will be subject to change following design development.
 3. This drawing should be read in conjunction with all relevant drawings (Architectural and Engineering).
 4. This drawing is provided to illustrate the proposed levels and retaining structures for the site. All other features illustrated are indicative only and the respective drawing should be consulted if discrepancies occur.
 5. Final levels are subject to minor change depending on site layout client discussions.

- LEGEND:
- Site boundary
 - 42.00+ Proposed Levels
 - 42.00(ex)+ Existing Levels
 - Proposed proprietary concrete block geosynthetic reinforced segmental retaining wall system
 - Proposed Timber cribb retaining wall
 - Proposed Grass Reinforced Bank

Retention required to construct DDA pathway

Approx 1.5m Retention @ Corner

Approx 6m Retention @ Corner

P3	05/03/2024	Site Layout Amended	PC
P2	26/02/2024	Amendments to Accommodate Bridge	PA
Rev	Issue Date	Description	App

Status: FOR PLANNING

Client: Cavan County Council

Project: Cavan Regional Sports Campus

Drawing: Proposed Layout-Levels-Sheet 3 of 5

Scale: 1:500 @ A1

McAdam
ENHANCING LOCAL COMMUNITIES

Contact Details: 1c Montgomery House, 478 Castlereagh Road, Belfast, BT5 6BQ. T: 028 9040 2000, E: admin@mcadamdesign.co.uk, www.mcadamdesign.co.uk

Drawn: PC	Checked: PA	Approved: PA
Date: 19/12/2023	Date: 19/12/2023	Date: 19/12/2023


Project: CRSP - MCA - 00 - 00 - DR - C - 1103 - P3

Project Number: A2156 | Status code & Description: S4

All dimensions are in metres. Figured dimensions to be taken in preference to scale dimensions. Dimensions to be checked on site. © 2021 McAdam Design Ltd.

- Notes:
- All dimensions are in millimeters unless stated otherwise. All levels are in meters referenced to AOD.
 - The mapping illustrated on this drawing is the proposed site layout which will be subject to change following design development.
 - This drawing should be read in conjunction with all relevant drawings (Architectural and Engineering).
 - This drawing is provided to illustrate the proposed levels and retaining structures for the site. All other features illustrated are indicative only and the respective drawing should be consulted if discrepancies occur.
 - Final levels are subject to minor change depending on site layout client discussions.

- LEGEND:
- Site boundary
 - Proposed Levels
 - Existing Levels
 - Proposed proprietary concrete block geosynthetic reinforced segmental retaining wall system
 - Proposed Timber crib retaining wall
 - Proposed Grass Reinforced Bank

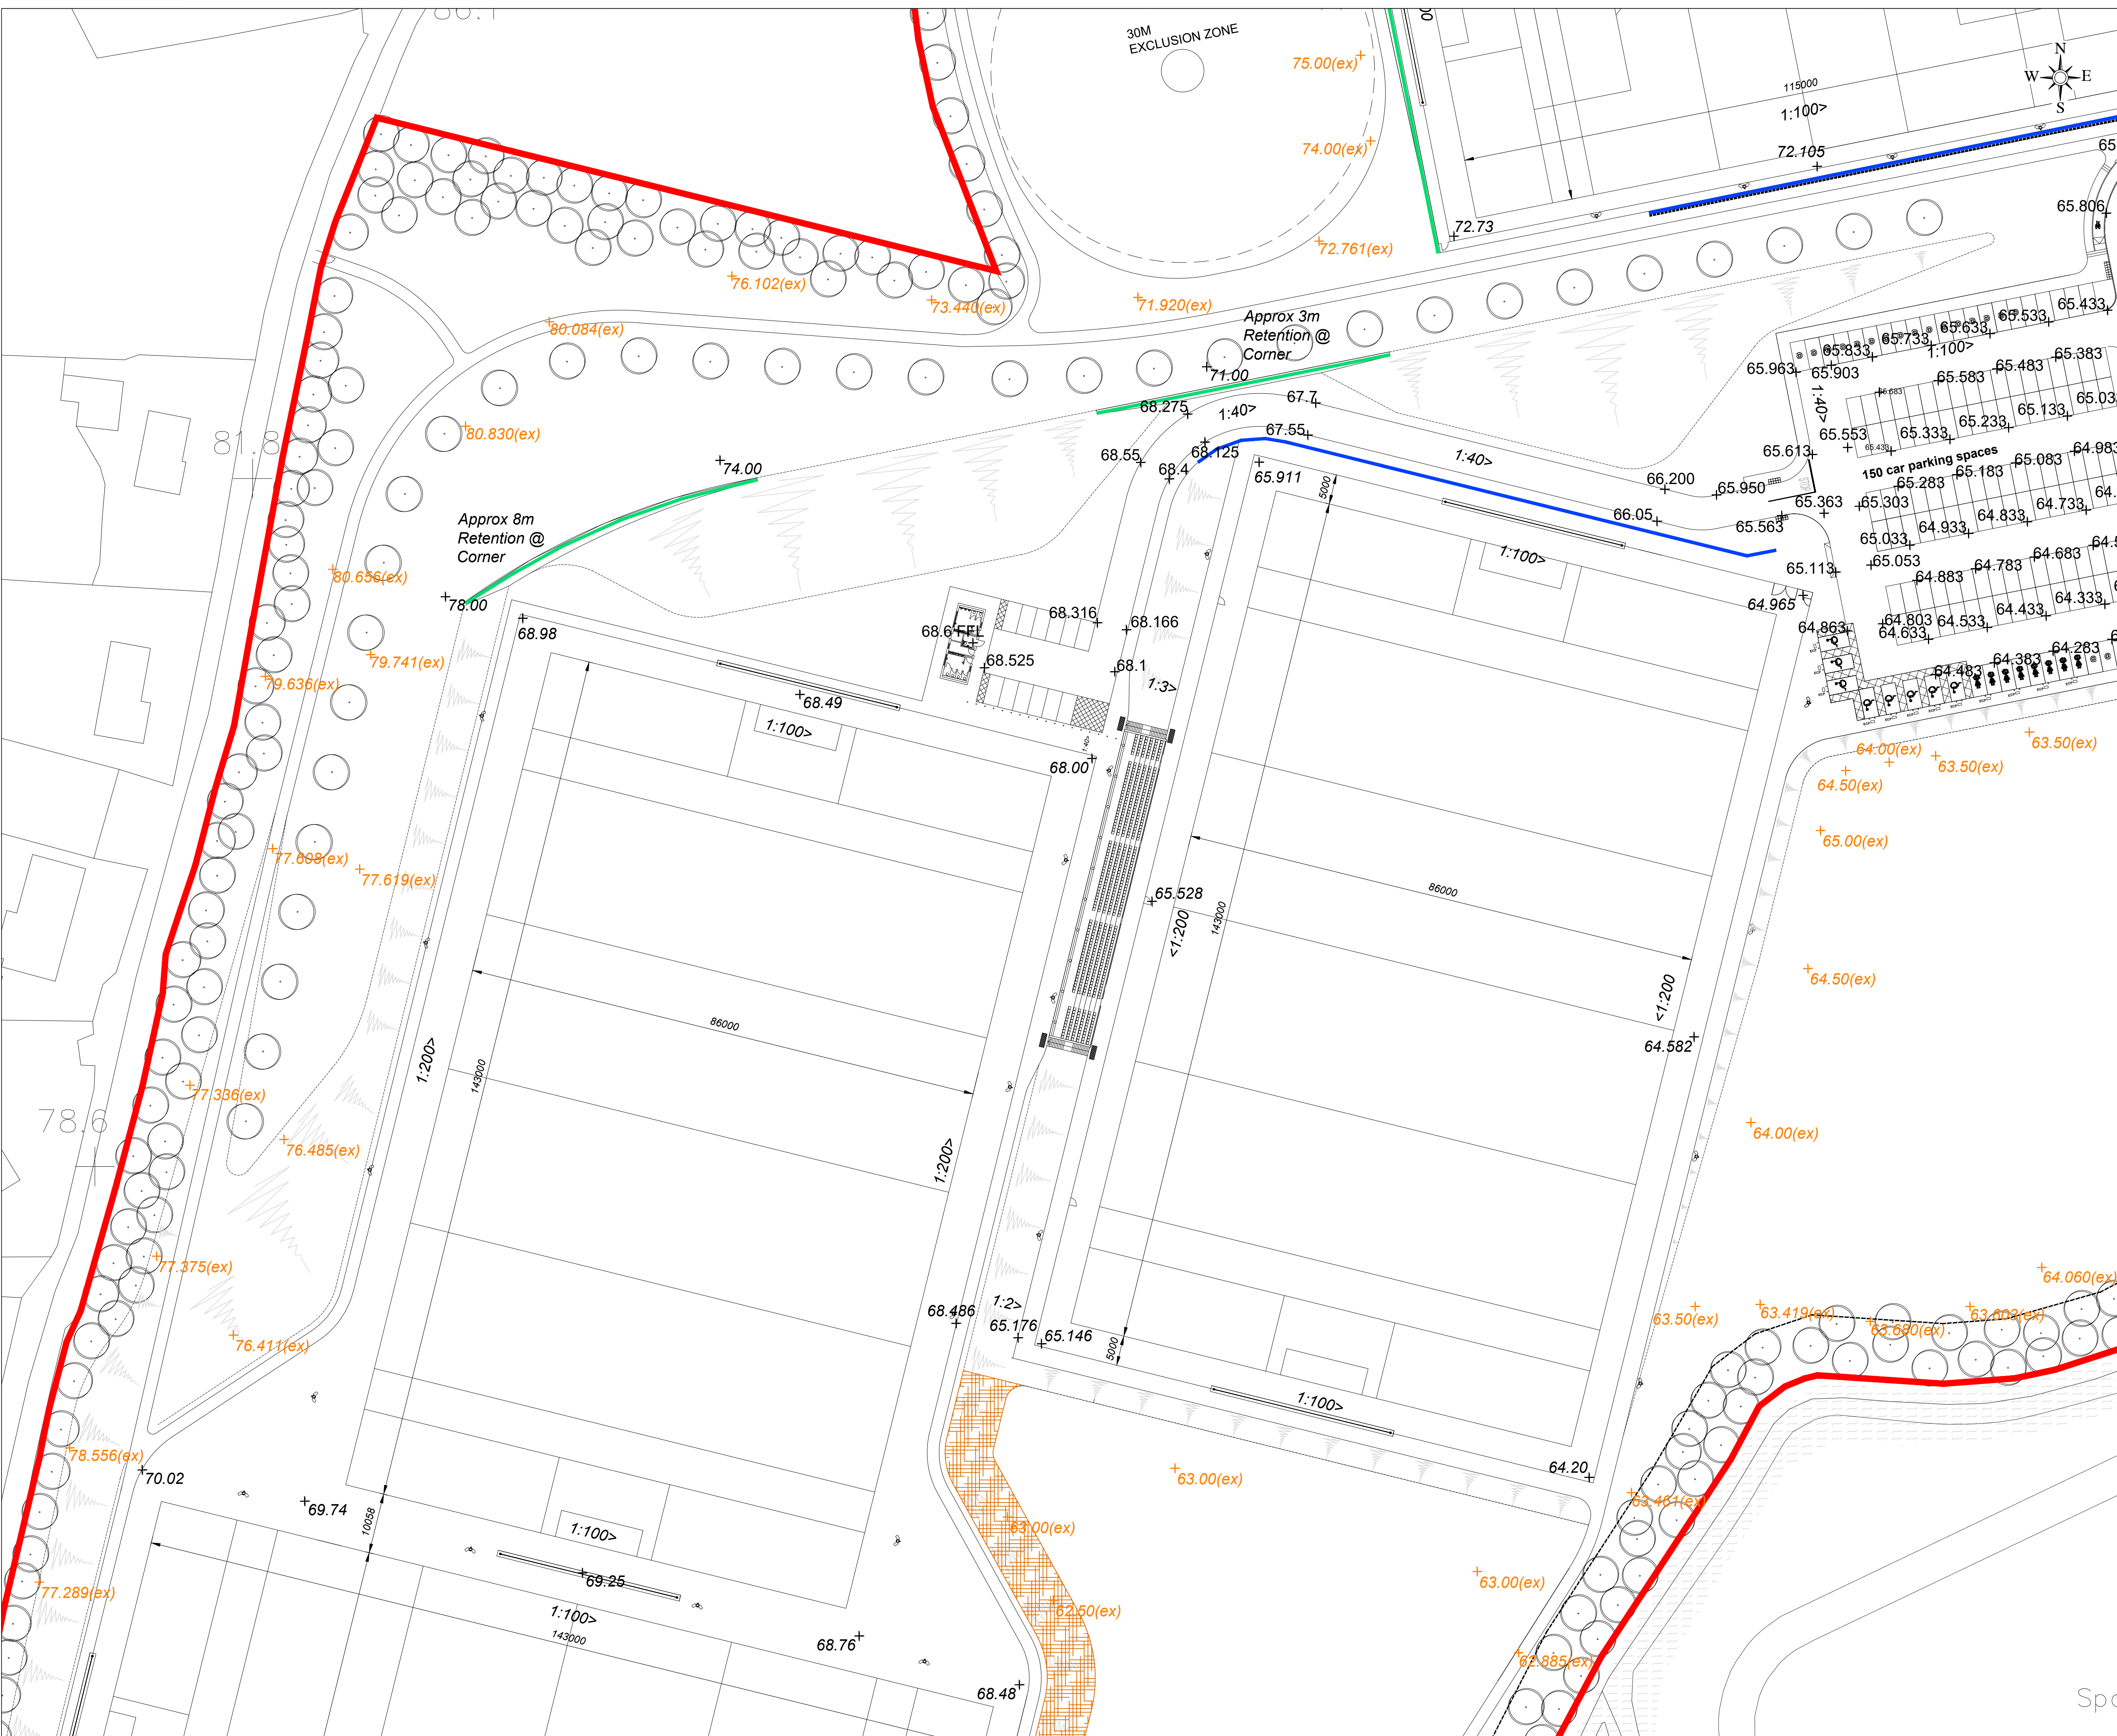

Rev	Issue Date	Description	App
P3	05/03/2024	Site Layout Amended	PC
P2	26/02/2024	Amendments to Accommodate Bridge	PA

Status: FOR PLANNING
 Client: Cavan County Council
 Project: Cavan Regional Sports Campus
 Drawing: Proposed Layout-Levels-Sheet 4 of 5
 Scale: 1:500 @ A1



Contact Details: 1c Montgomery House, 478 Castlereagh Road, Belfast, BT5 6BQ. T: 028 9040 2000, E: admin@mcadamdesign.co.uk, www.mcadamdesign.co.uk

Drawn	PC	Checked	PA	Approved	PA
Date	19/12/2023	Date	19/12/2023	Date	19/12/2023

Project: CRSP - Organisation - Zone - Level - Type - Role - Number - Revision
 CRSP - MCA - 00 - 00 - DR - C - 1104 - P3

Project Number	Status code & Description
A2156	S4

All dimensions are in metres. Figured dimensions to be taken in preference to scale dimensions. Dimensions to be checked on site. © 2021 McAdam Design Ltd.



- Notes:
- All dimensions are in millimeters unless stated otherwise. All levels are in meters referenced to AOD.
 - The mapping illustrated on this drawing is the proposed site layout which will be subject to change following design development.
 - This drawing should be read in conjunction with all relevant drawings (Architectural and Engineering).
 - This drawing is provided to illustrate the proposed levels and retaining structures for the site. All other features illustrated are indicative only and the respective drawing should be consulted if discrepancies occur.
 - Final levels are subject to minor change depending on site layout client discussions.

- LEGEND:
- Site boundary
 - Proposed Levels
 - Existing Levels
 - Proposed proprietary concrete block geosynthetic reinforced segmental retaining wall system
 - Proposed Timber cribb retaining wall
 - Proposed Grass Reinforced Bank

P3	05/03/2024	Site Layout Amended	PC
P2	26/02/2024	Amendments to Accommodate Bridge	PA
Rev	Issue Date	Description	App

Status: **FOR PLANNING**

Client: **Cavan County Council**

Project: **Cavan Regional Sports Campus**

Drawing: **Proposed Layout-Levels-Sheet 5 of 5**

Scale: **1:500 @ A1**



Contact Details: 1c Montgomery House, 478 Castlereagh Road, Belfast, BT5 6BQ. T: 028 9040 2000, E: admin@mcadamdesign.co.uk, www.mcadamdesign.co.uk

Drawn	PC	Checked	PA	Approved	PA
Date	19/12/2023	Date	19/12/2023	Date	19/12/2023

Project: CRSP - Organisation - Zone - Level - Type - Role - Number - Revision
 CRSP - MCA - 00 - 00 - DR - C - 1105 - P3

Project Number	Status code & Description
A2156	S4

All dimensions are in metres. Figured dimensions to be taken in preference to scale dimensions. Dimensions to be checked on site. © 2021 McAdam Design Ltd.