


Key Plan

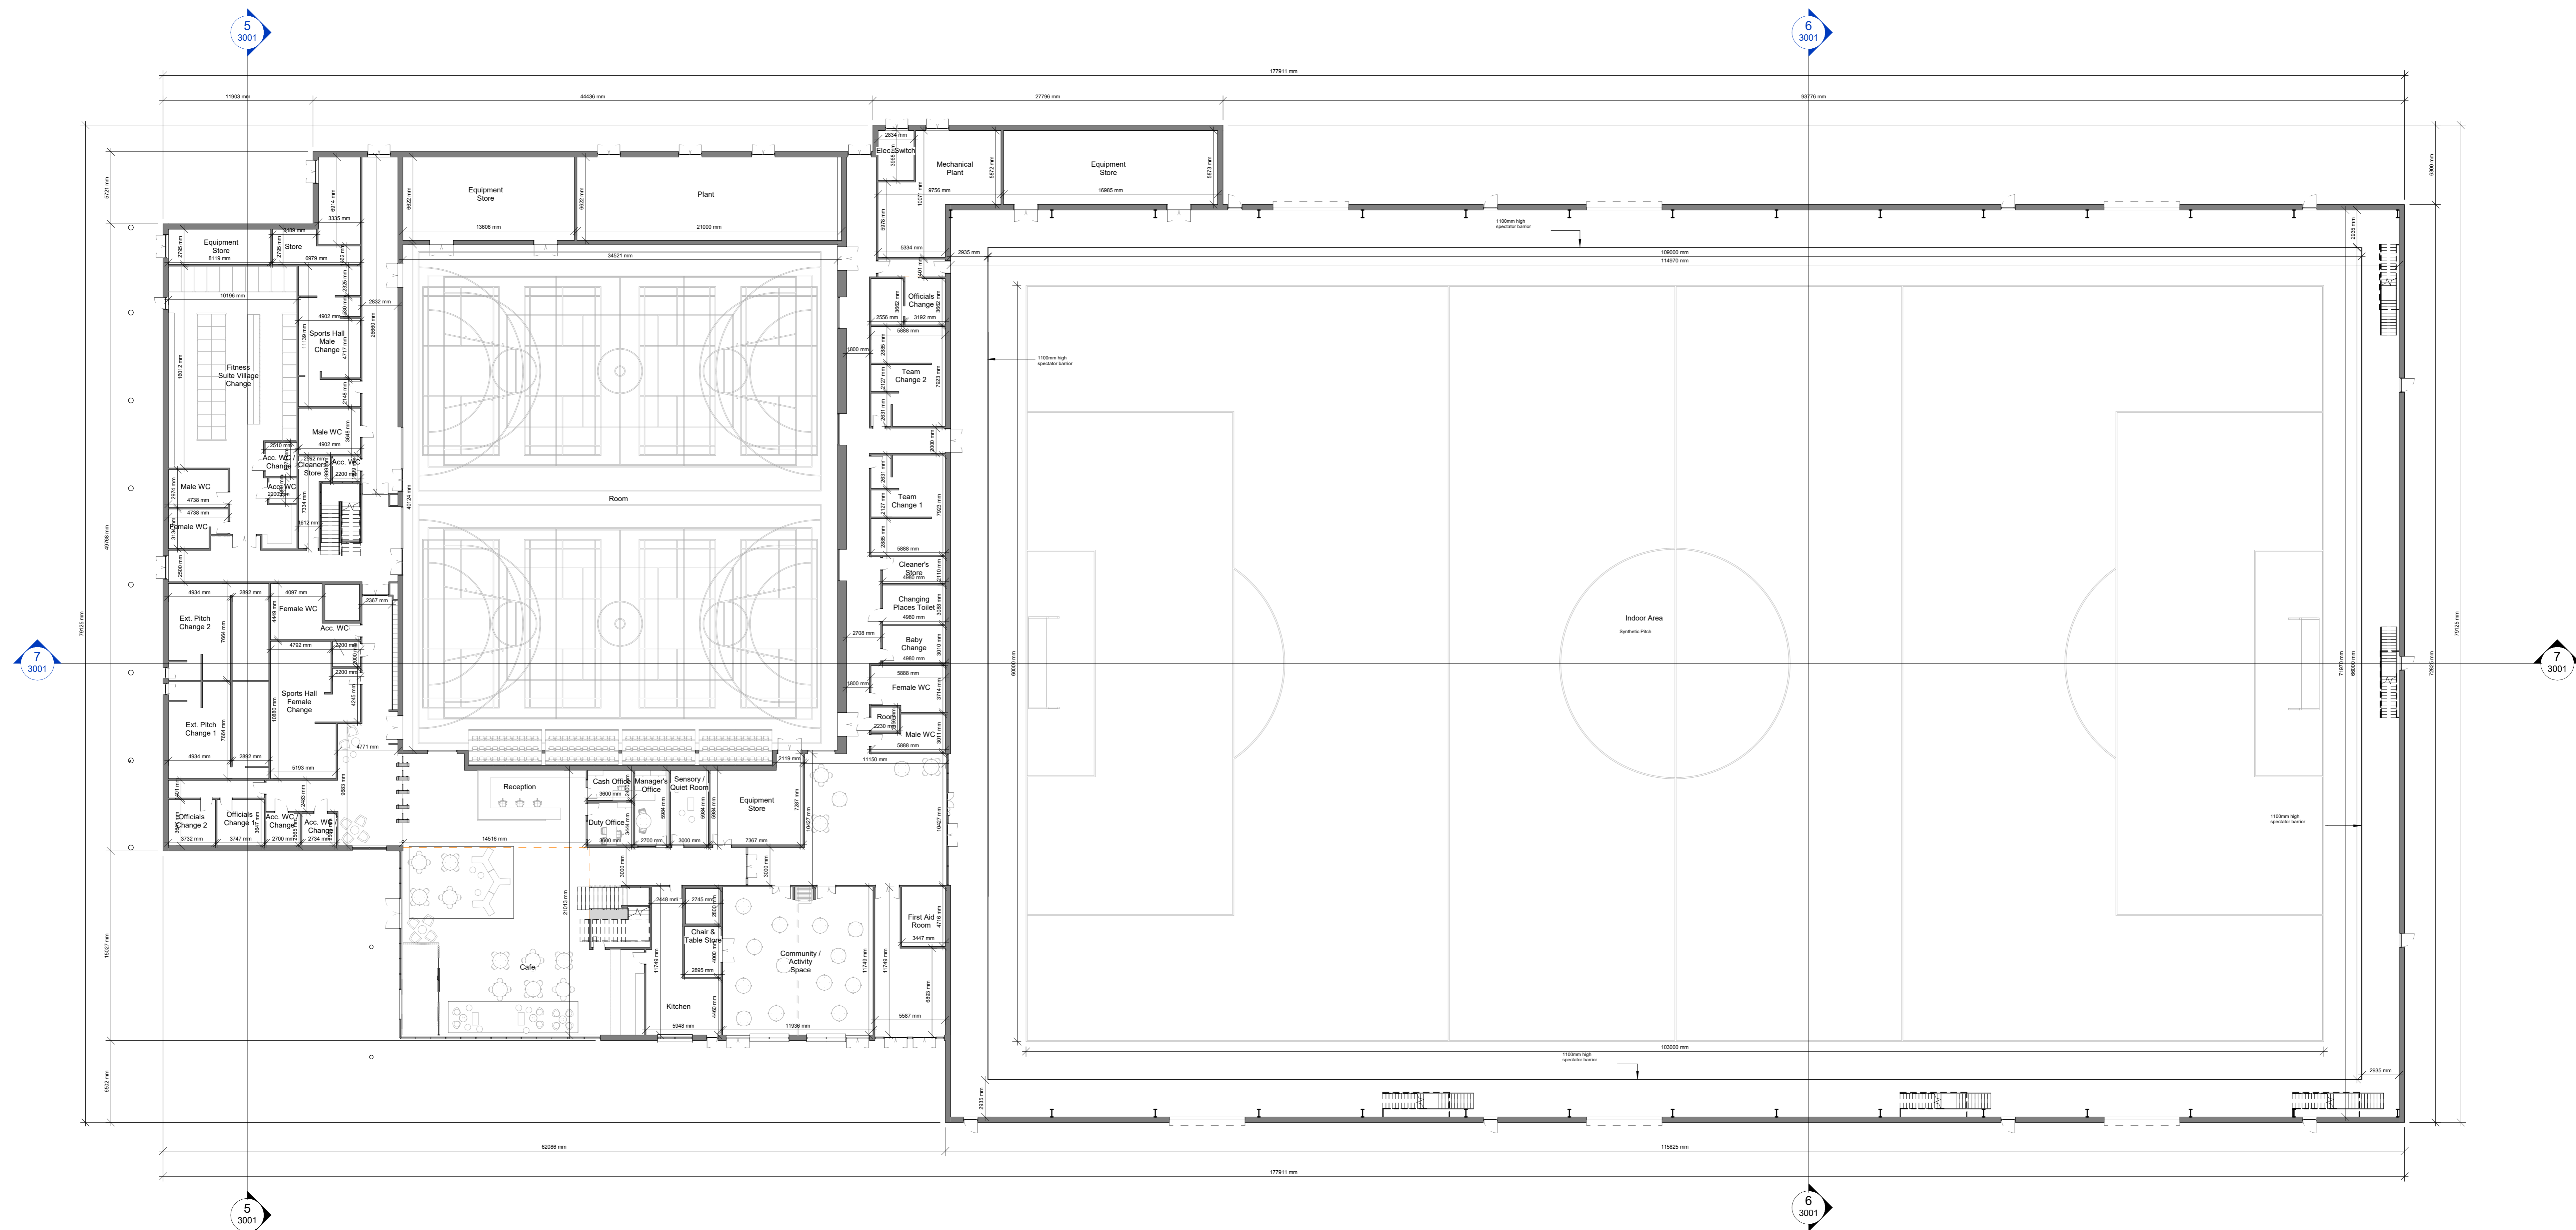

1 Plan - Sports Building - Level 00  
 Scale: 1 : 200

Rev	Issue Date	Issued for Planning	Description	By
1	07/23/24	Issued for Planning		EM
Project Status: <b>PLANNING ISSUE</b>				
Client: Cavan County Council				
Project: Cavan Regional Sports Campus				
Drawing: Plan - Sports Building - Level 00				
Scale: @ A0 1 : 200				
1c Montgomery House, 478 Castleway Road, Belfast BT16 0DQ T: 028 9040 2000 adm@mcadamdesign.co.uk www.mcadamdesign.co.uk				
McAdam Design Project Number:	A2156			
Drawn	Author	Checked	Checker	Approved
Date	Date	Date	Date	Date
Drawing No: CSC-MCA-XX-00-DR-A-2001   S4   P01				
All dimensions are in millimetres. Figured dimensions to be taken in preference to scale dimensions. Dimensions to be checked onsite. © 2020 McAdam Design Ltd.				
Plot Date: 08/03/2024 10:41:53				