

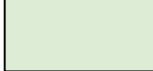


 
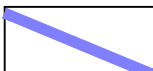




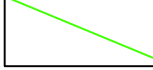

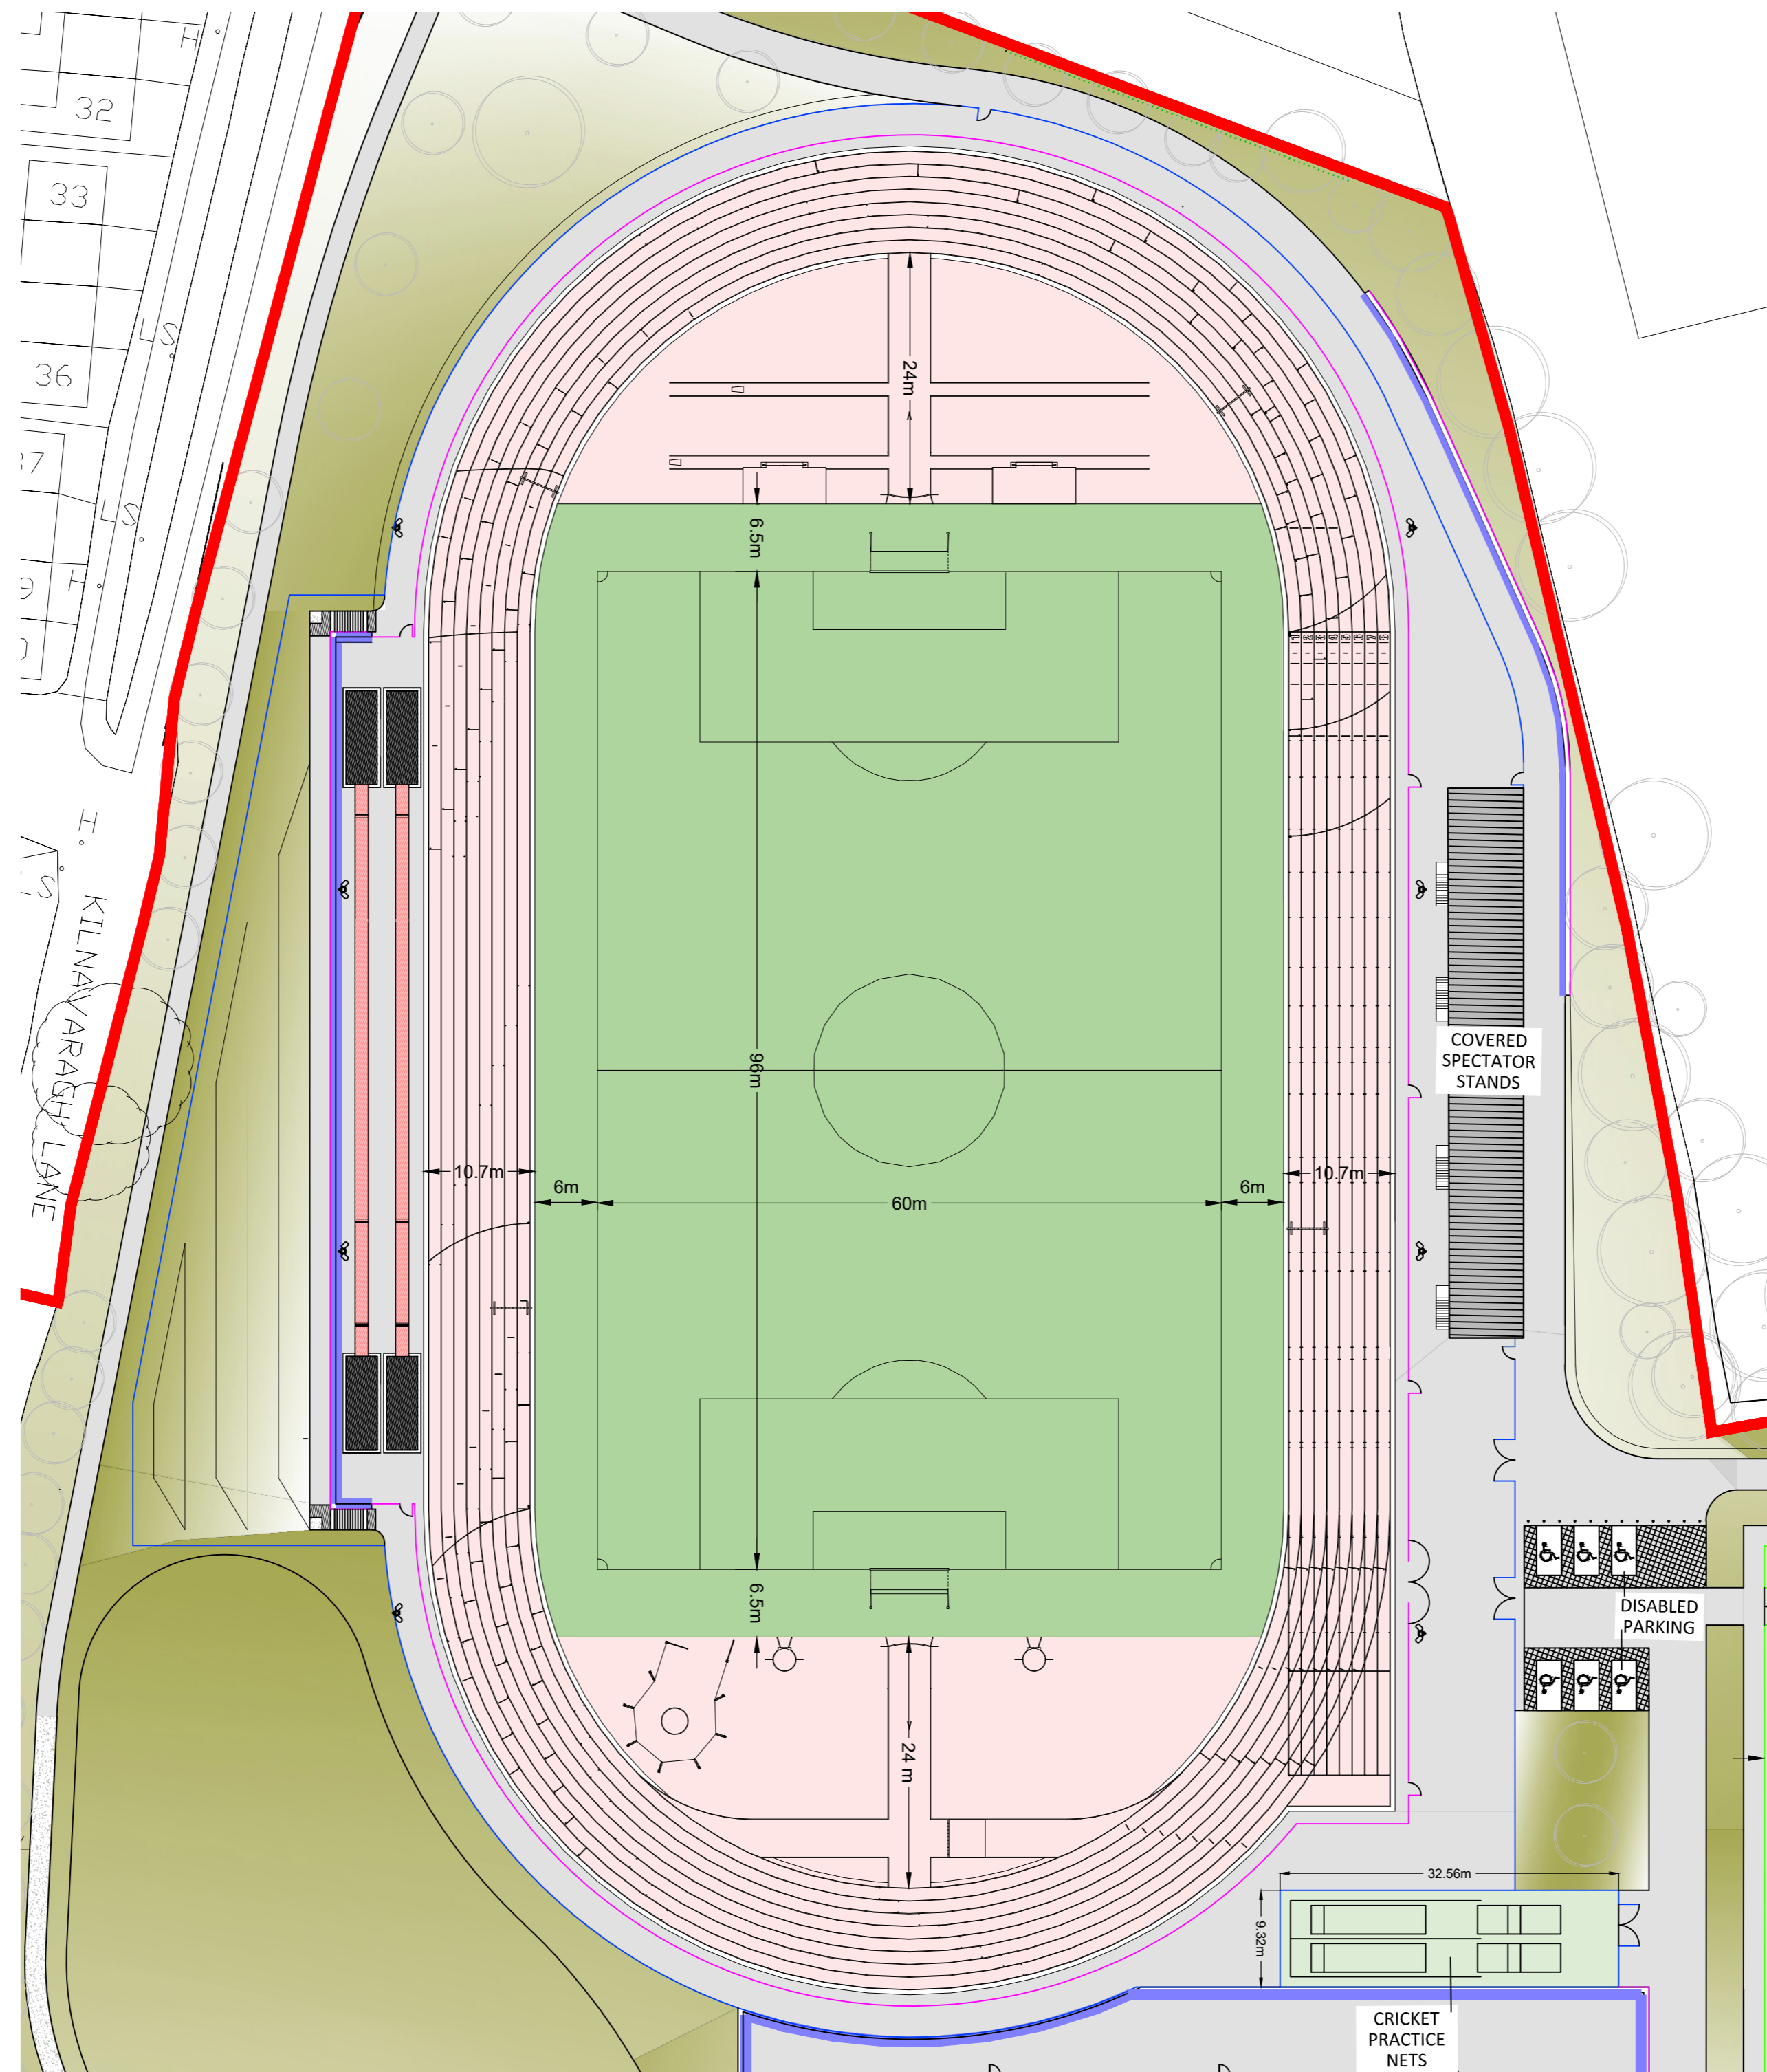



**LEGEND**

-  SITE BOUNDARY
-  NATURAL TURF PITCH SURFACE
-  SYNTHETIC GRASS PITCH SURFACE
-  ATHLETICS TRACK - EPDM POLYMERIC RUBBER SURFACE
-  GRASS SURFACE / SOFT LANDSCAPED AREAS
-  PEDESTRIAN PAVEMENT - ASPHALT / BITMAC
-  PROPRIETARY CONCRETE BLOCK GEOSYNTHETIC REINFORCED SEGMENTAL RETAINING WALL SYSTEM
-  TIMBER CRIBB RETAINING WALL STRUCTURE
-  12M HIGH BALL CATCH NET
-  1.2M HIGH OPEN MESH FENCING
-  3.0M HIGH OPEN MESH FENCING
-  4.2M HIGH OPEN MESH FENCING
-  PROPOSED LOCATION OF FLOODLIGHT COLUMN



P	01	08.03.24	Issued for Planning	LP
Rev	Issue Date	Description	Issued By	
Project Status				
<b>ISSUED FOR PLANNING</b>				
Client Cavan County Council				
Project Cavan Regional Sports Campus				
Drawing Plan - Athletics Track				
File Ref: -				
Scale: 1:500 @ A2				
 <b>McAdam</b> <small>ENHANCING LOCAL COMMUNITIES</small>				<small>1c Montgomery House, 478 Castlereagh Road, Belfast, BT5 6BQ T: 028 9040 2000 admin@mcadamdesign.co.uk www.mcadamdesign.co.uk</small>
McAdam Design Project Number: <b>A2156</b>				
Drawn	LP	Checked	LP	Approved
Date	08.03.24	Date	08.03.24	Date
Drawing No <b>CSC-MCA-XX-XX-DR-A-2010</b>				Status <b>S4</b>
All dimensions are in millimetres. Figured dimensions to be taken in preference to scaled dimensions. Dimensions to be checked onsite. © 2020 McAdam Design Ltd.				Rev. <b>P01</b>
Plot Date: 08.03.24				