



A Typical Detail: Proposed Cricket Nets

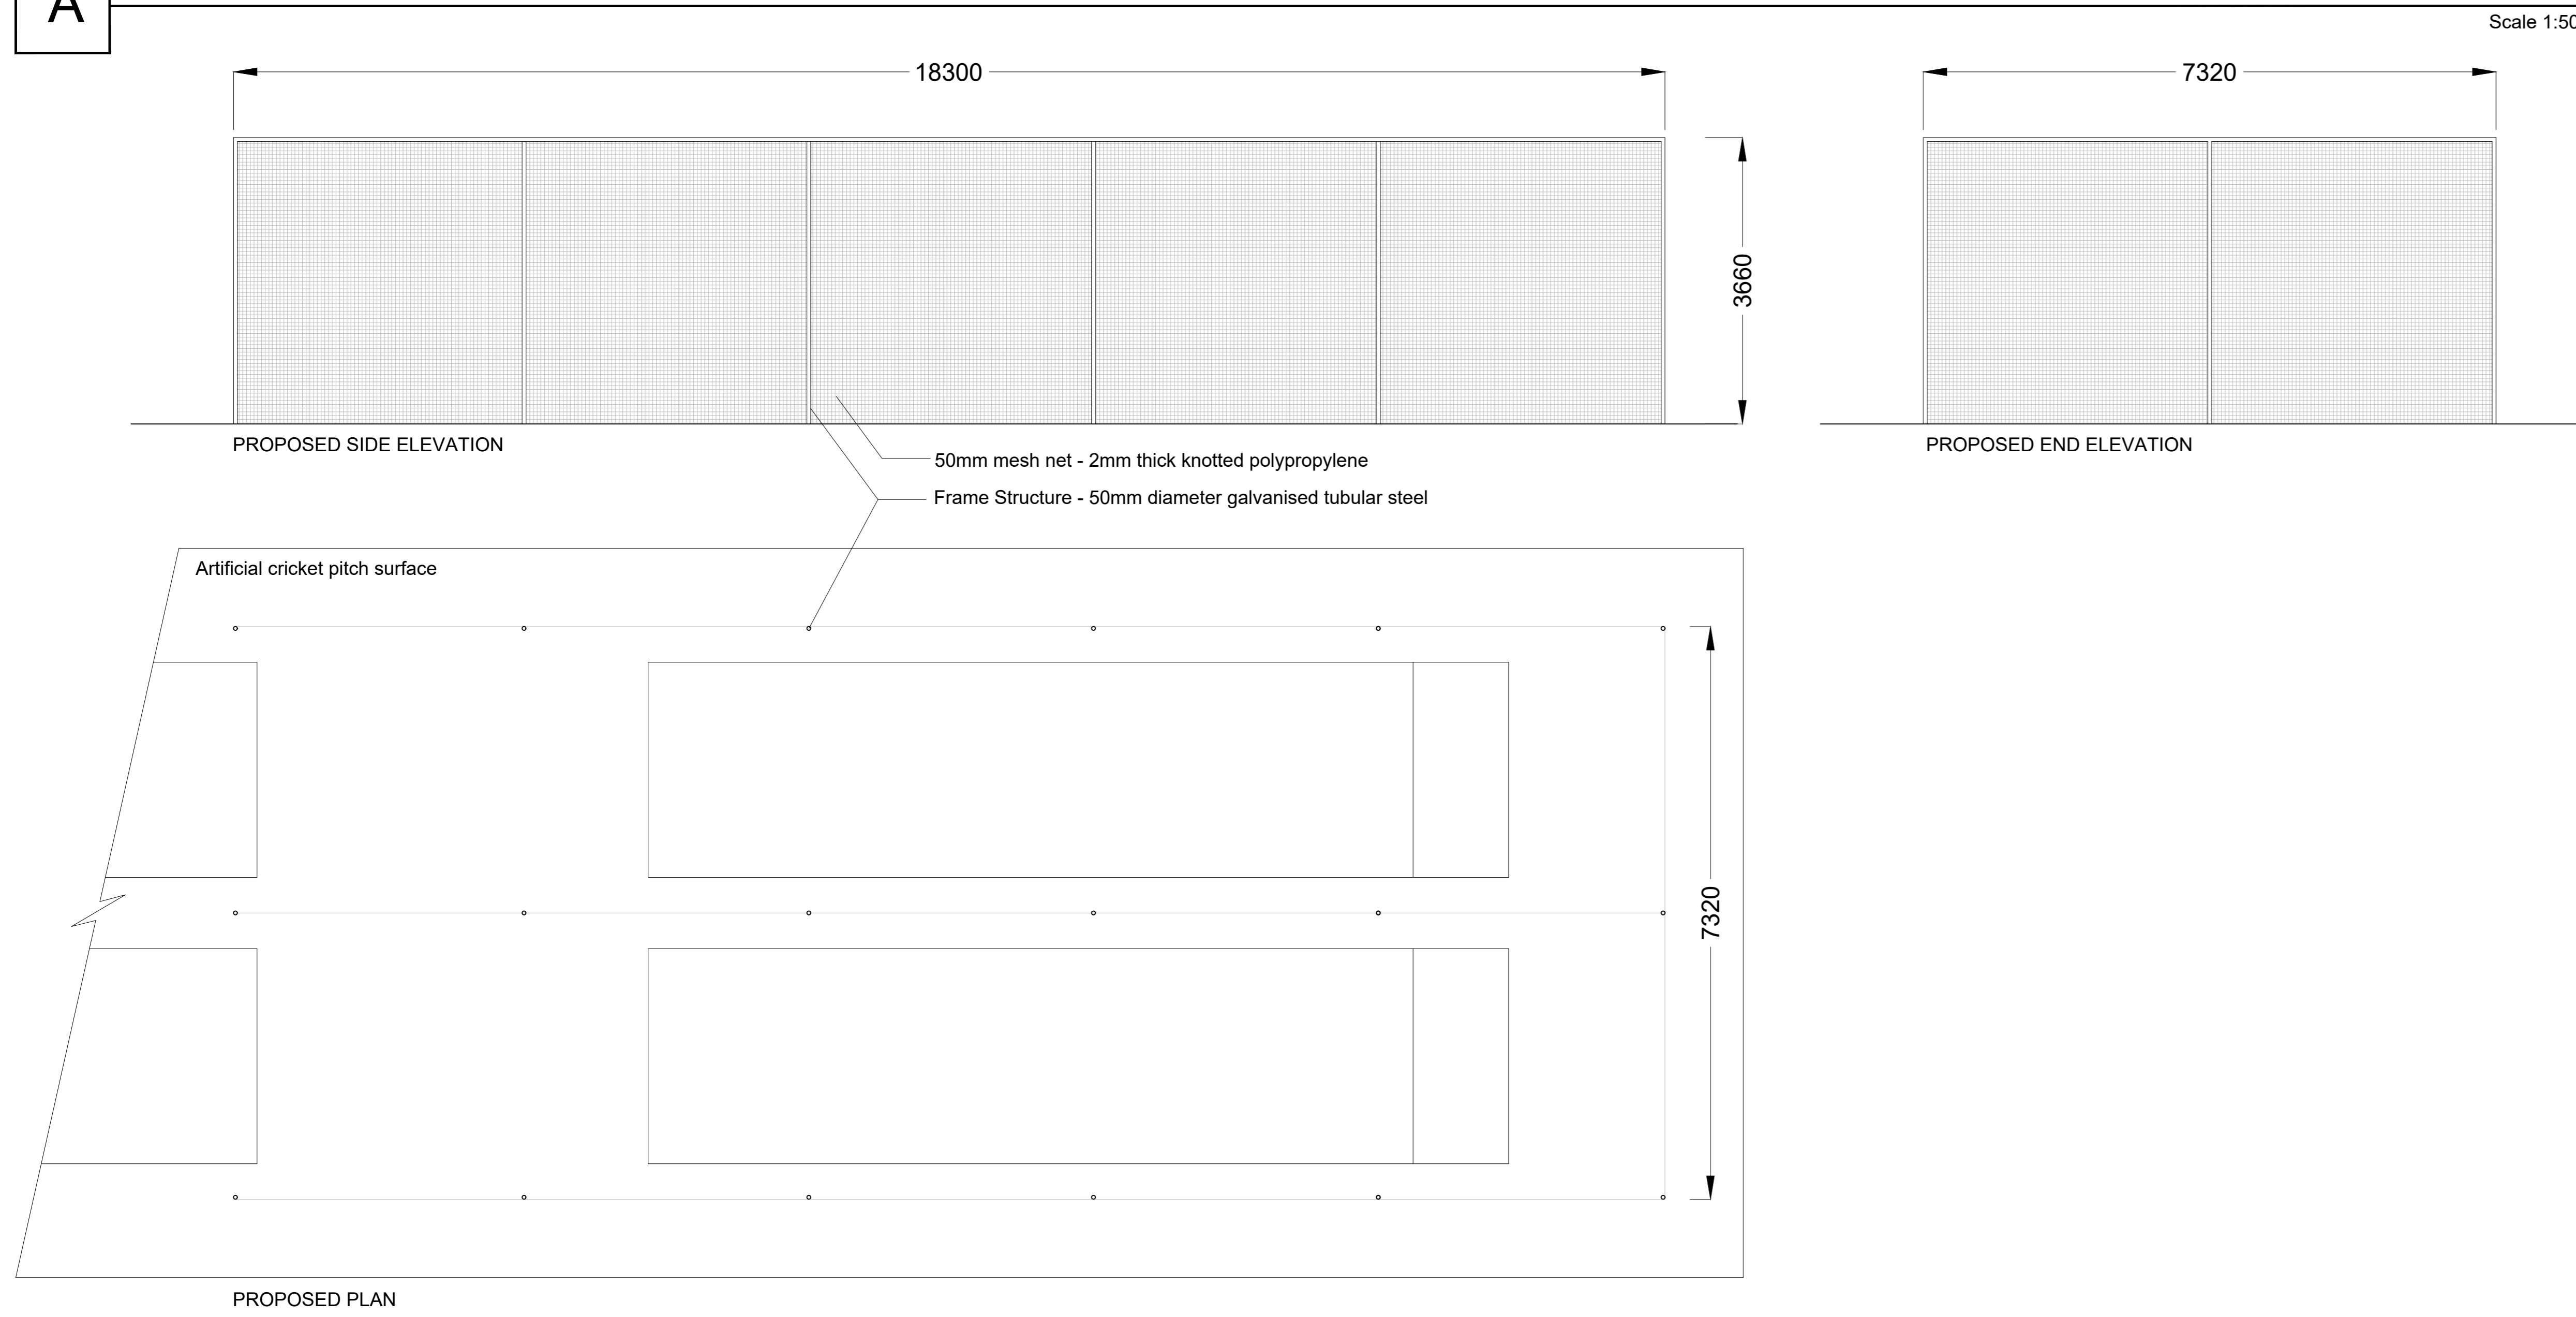

B Typical Detail: Ball Catch Nets

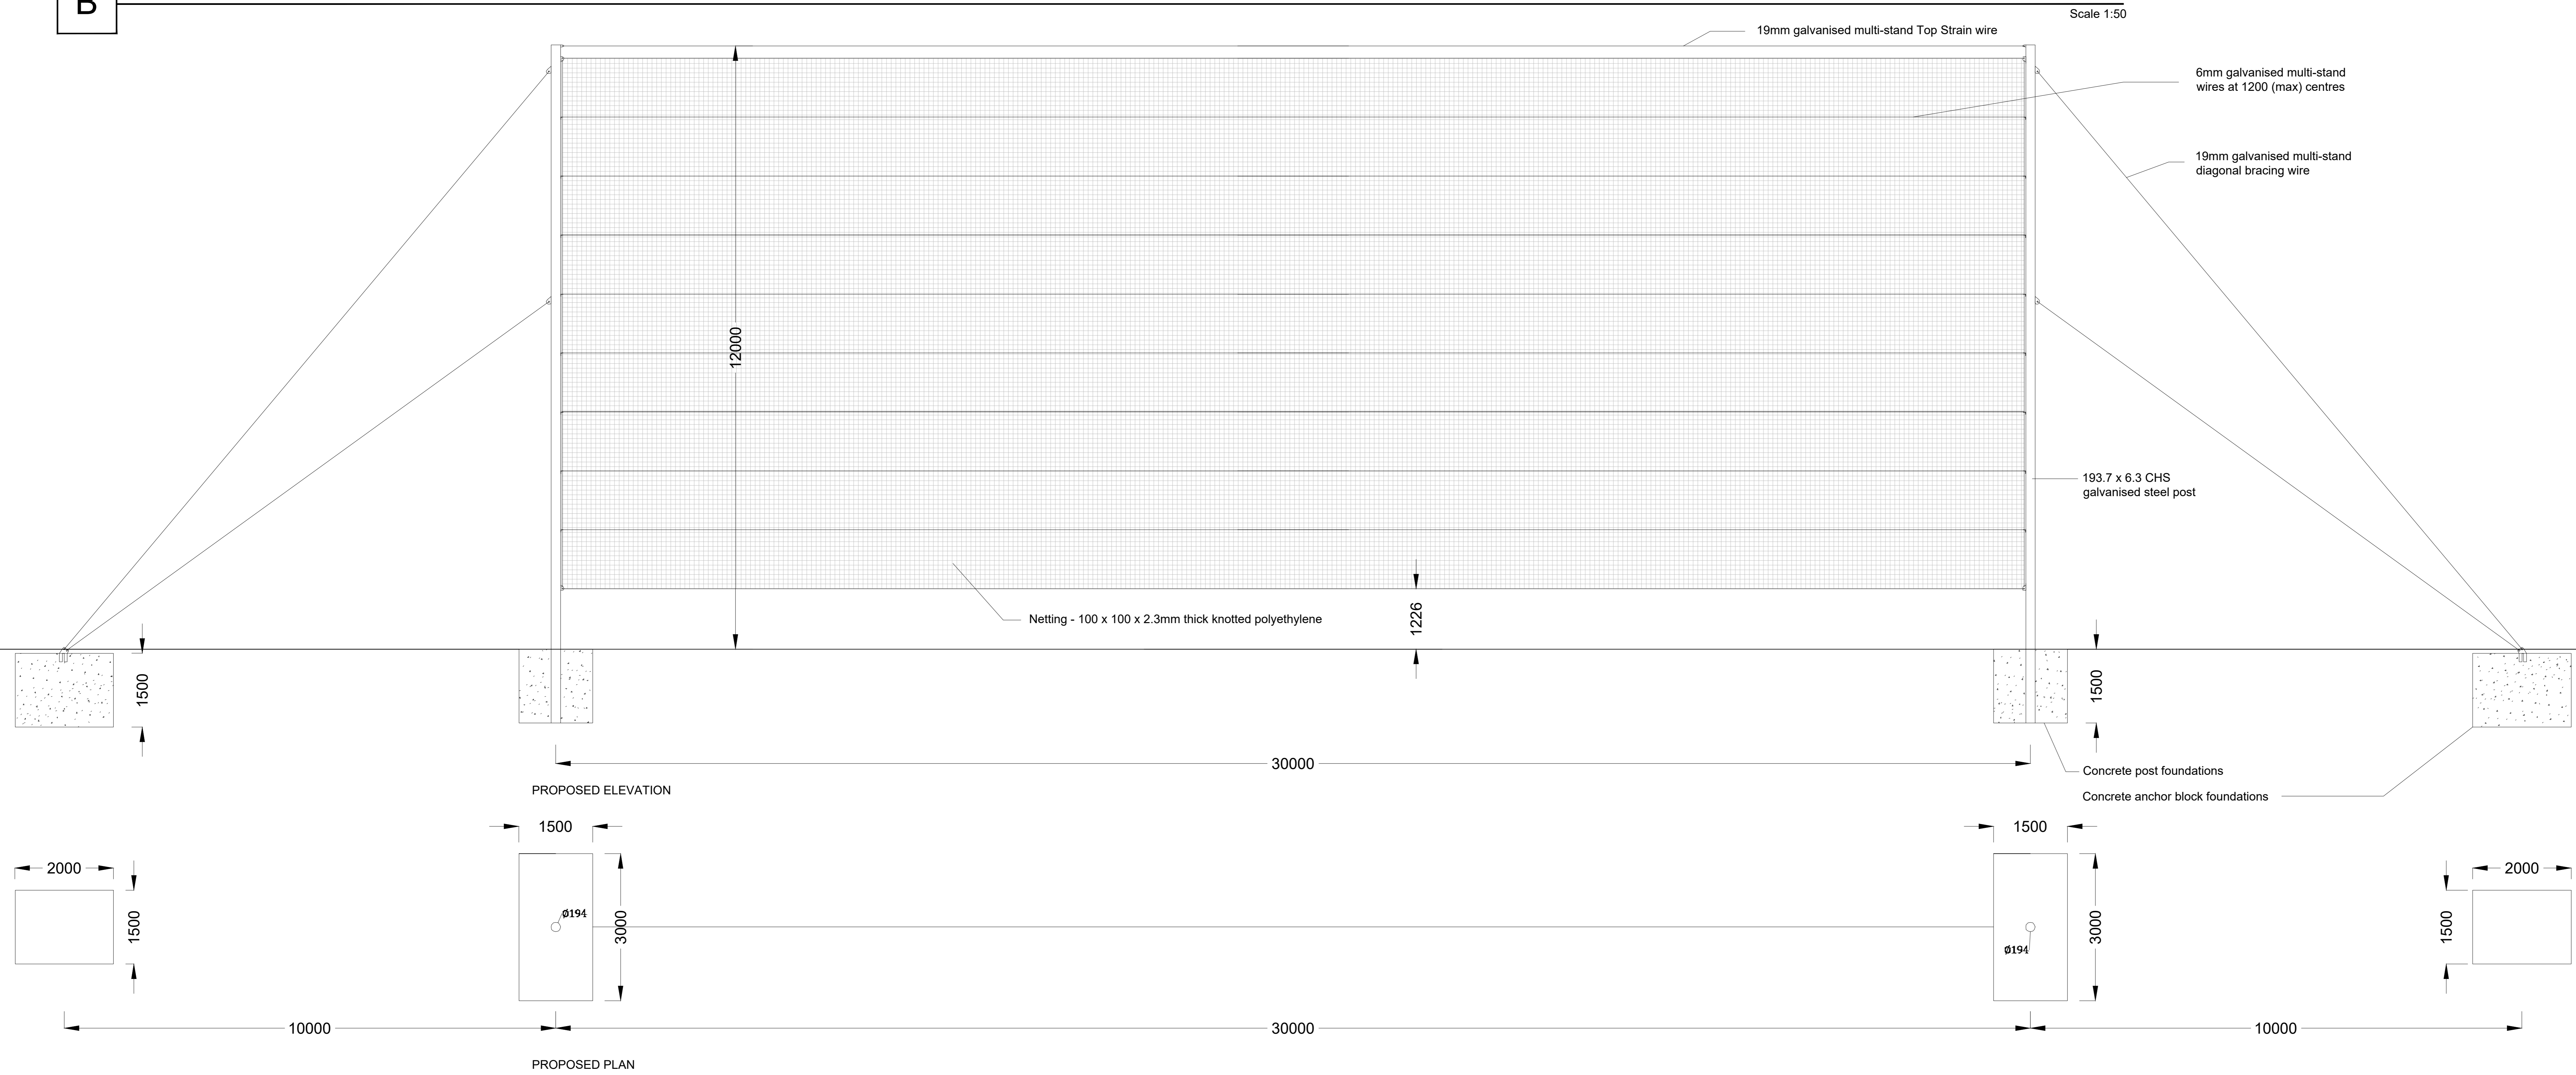

| Rev | Issue Date | Description | App |
|-----|------------|-------------|-----|
| | | | |

| | |
|---------|---|
| Status | PLANNING |
| Client | Cavan County Council |
| Project | Cavan Regional Sports Campus |
| Drawing | Construction Details Sheet 1 (Sheet 1 of 2) |
| Scale | As shown |

McAdam
ENHANCING LOCAL COMMUNITIES

Contact Details: To Montgomery House, 478 Castleagh Road, Belfast, BT5 6EO. T: 028 9040 2000. E: adam@mcadamdesign.co.uk, www.mcadamdesign.co.uk

| | | | | | |
|----------------|----------|----------------|----------|----------|----------|
| Drawn | moc | Checked | pa | Approved | moc |
| Date | 04/03/24 | Date | 04/03/24 | Date | 04/03/24 |
| Project Number | A2156 | Drawing Number | 800-02 | Revision | - |

All dimensions are in metres. Figured dimensions to be taken in preference to scale dimensions. Dimensions to be checked on site. © 2021 McAdam Design Ltd.