


Dated: -

Seal

Present when the seal of Cavan County Council was affixed hereto:-

*John Paul Feeley*  
Cllr John Paul Feeley, An Cathaoirleach

Mr. Eoin Doyle  
Director of Services - Housing

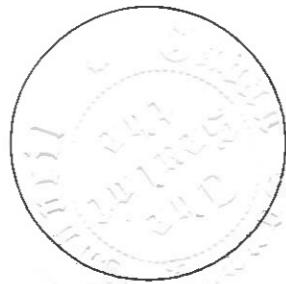

DEPOSIT MAP

**LEGEND**




Lands to be permanently acquired bounded in Red



Plot Reference

Total Area bounded in Red -  
1.749 Acre (0.7076 Hectares)

Centre Coordinates -  
ITM 651991, 791112

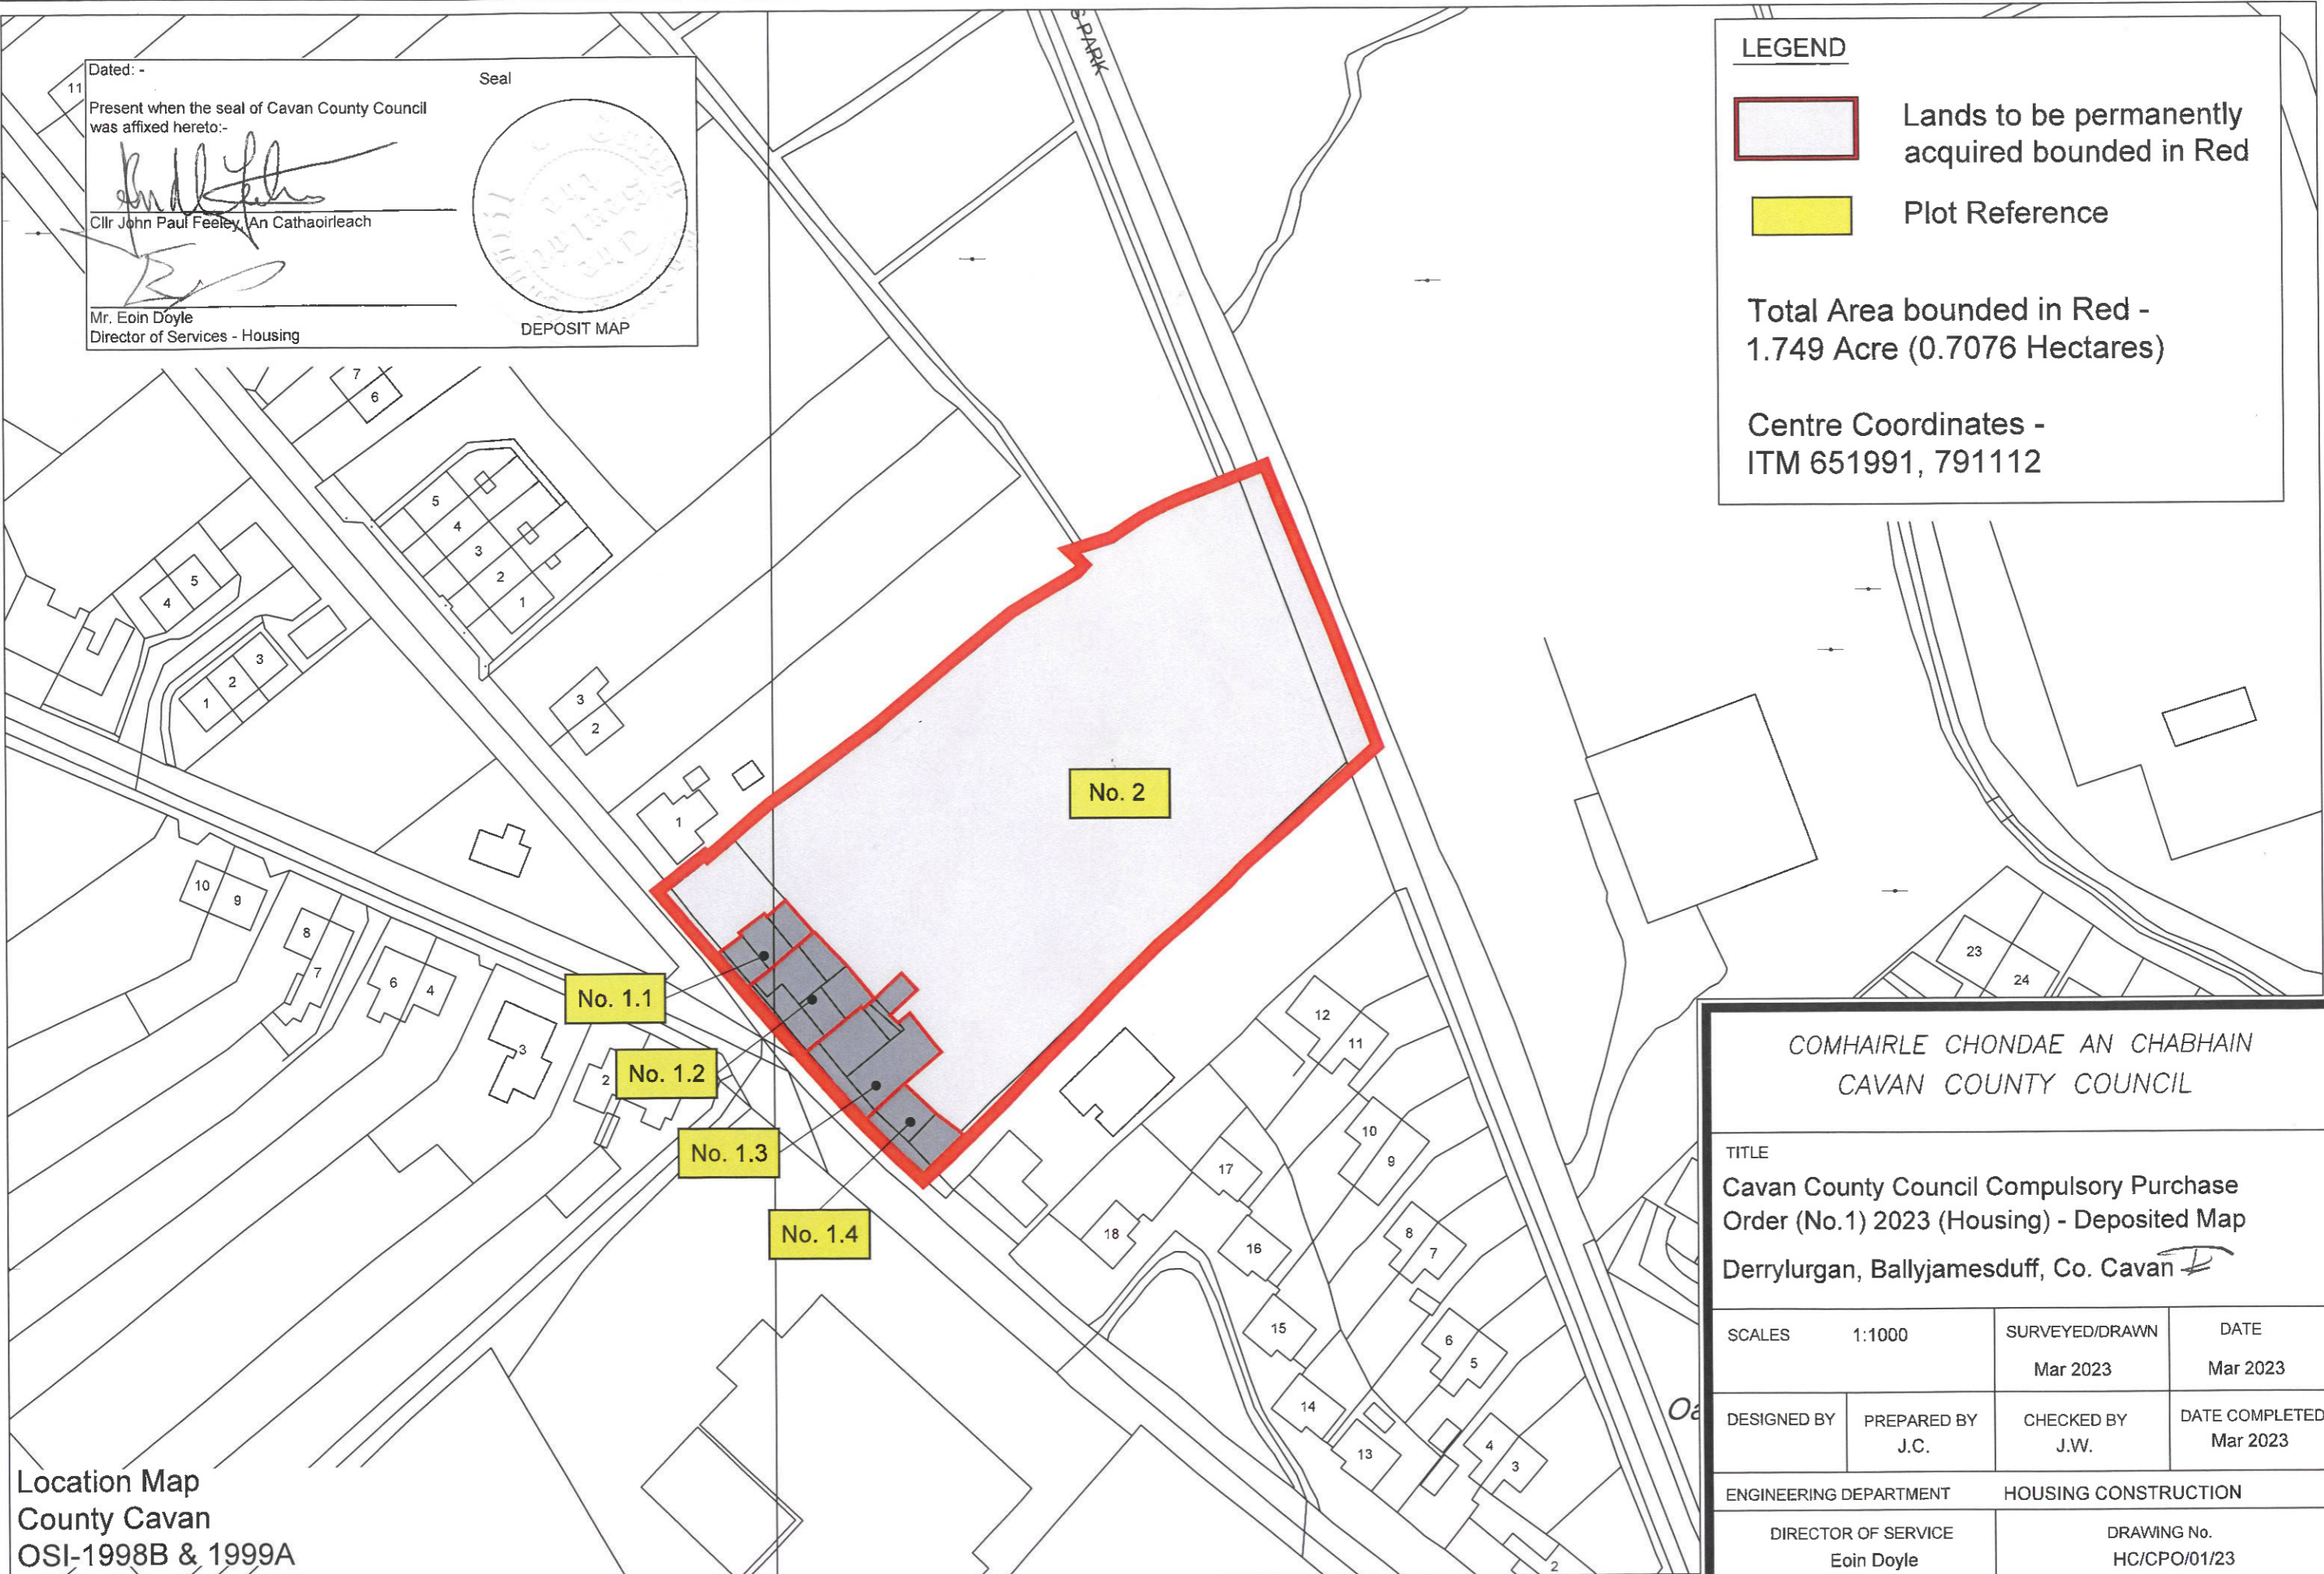

Location Map  
County Cavan  
OSI-1998B & 1999A

COMHAIRLE CHONDAE AN CHABHAIN  
CAVAN COUNTY COUNCIL

TITLE  
Cavan County Council Compulsory Purchase Order (No.1) 2023 (Housing) - Deposited Map  
Derrylurgan, Ballyjamesduff, Co. Cavan *D*

SCALES	1:1000	SURVEYED/DRAWN	DATE
		Mar 2023	Mar 2023
DESIGNED BY	PREPARED BY	CHECKED BY	DATE COMPLETED
	J.C.	J.W.	Mar 2023
ENGINEERING DEPARTMENT		HOUSING CONSTRUCTION	
DIRECTOR OF SERVICE		DRAWING No.	
Eoin Doyle		HC/CPO/01/23	